



22 FEB 2007

ALL WORK TO COMPLY WITH N.B.R.
ALL DIMENSIONS & LEVELS TO BE CHECKED ON SITE AND
VERIFIED WITH THE ARCHITECT PRIOR TO COMMENCING
OF ANY WORK;
ANY DISCREPANCIES TO BE CONFIRMED WITH THE
ARCHITECT / TECHNOLOGIST PRIOR TO COMMENCING OF
ANY BUILDING WORK;
DO NOT SCALE OFF DRAWINGS BUT WORK FROM
FIGURED DIMENSIONS ONLY;
NO PART OF ANY STRUCTURE TO ENCRANCH ANY
BOUNDARY LINE.
THE ARCHITECT ACCEPTS NO RESPONSIBILITY FOR
ERRORS RESULTING FROM MISINTERPRETATION OF THE
DRAWINGS.


THIS PLAN IS PROTECTED BY COPYRIGHT & REMAINS THE
PROPERTY OF THE REGISTERED
ARCHITECT/TECHNOLOGIST/ENGINEER/PLANNING
AUTHORITY.

CONSTRUCTION NOTES

CONDITION OF APPROVAL
A Land Surveyor's certificate to the effect that no part of the building exceeds 8m in height measured vertically from natural ground level is to be submitted to Council on completion of building project.

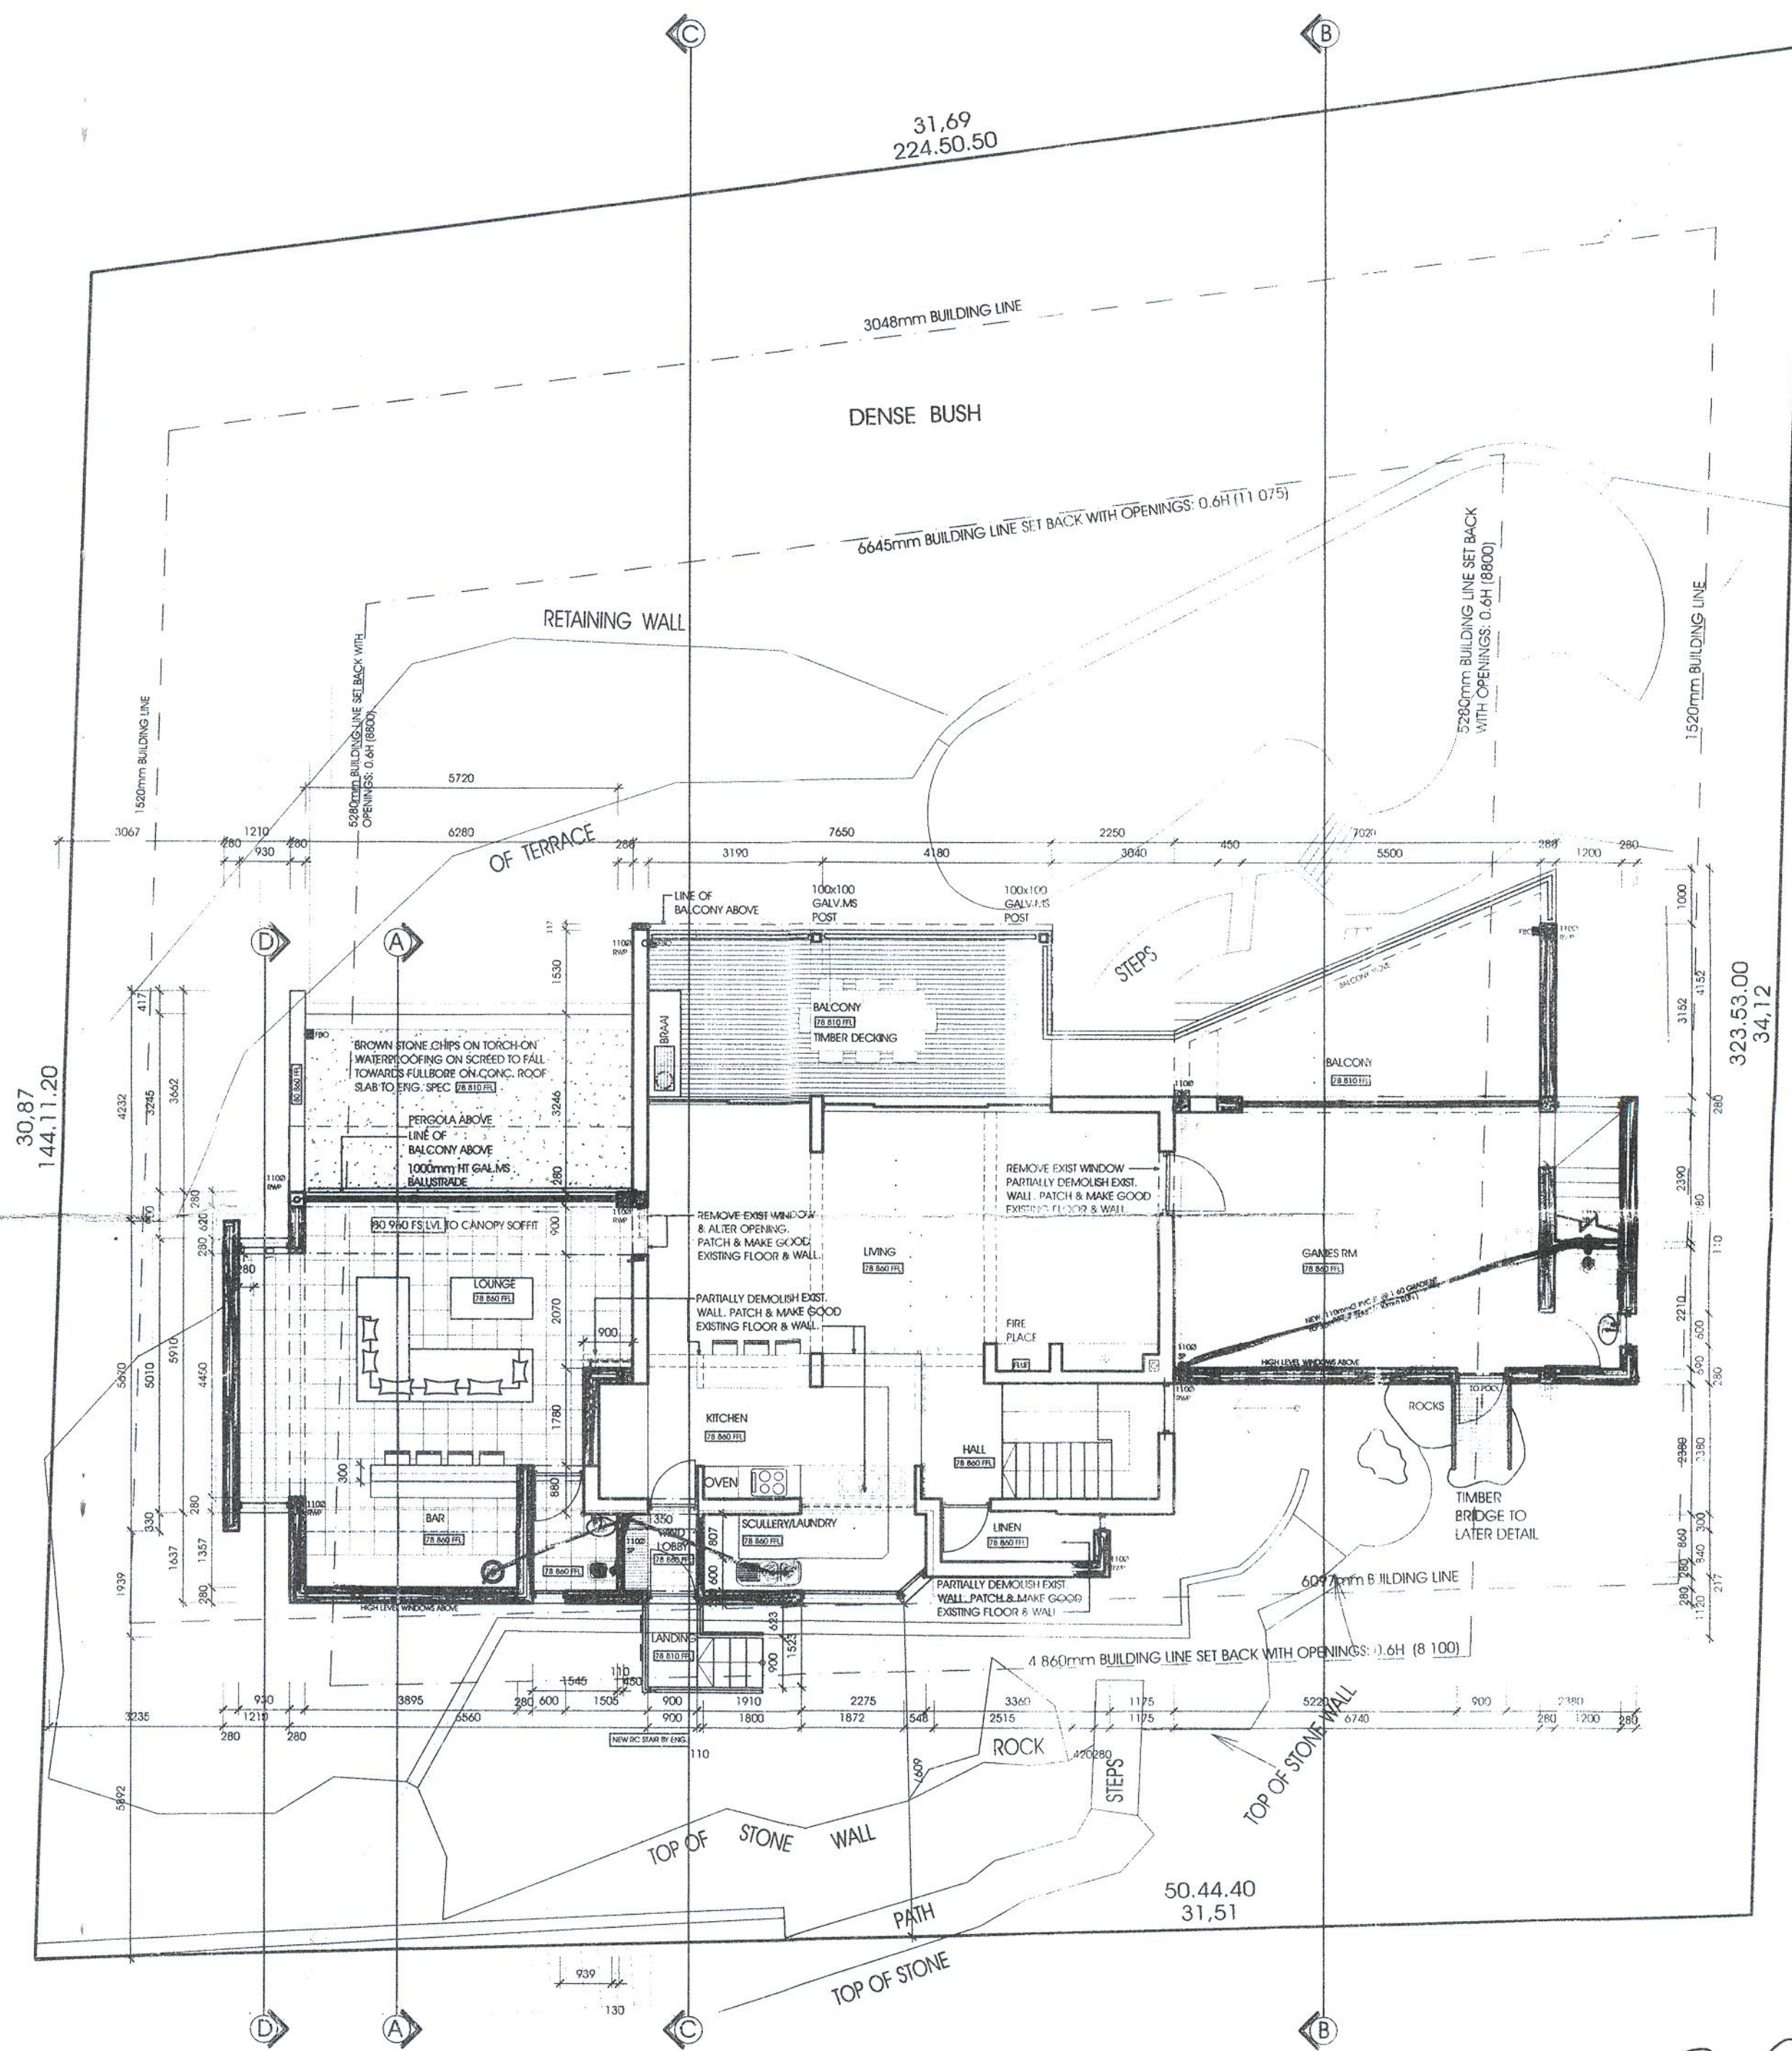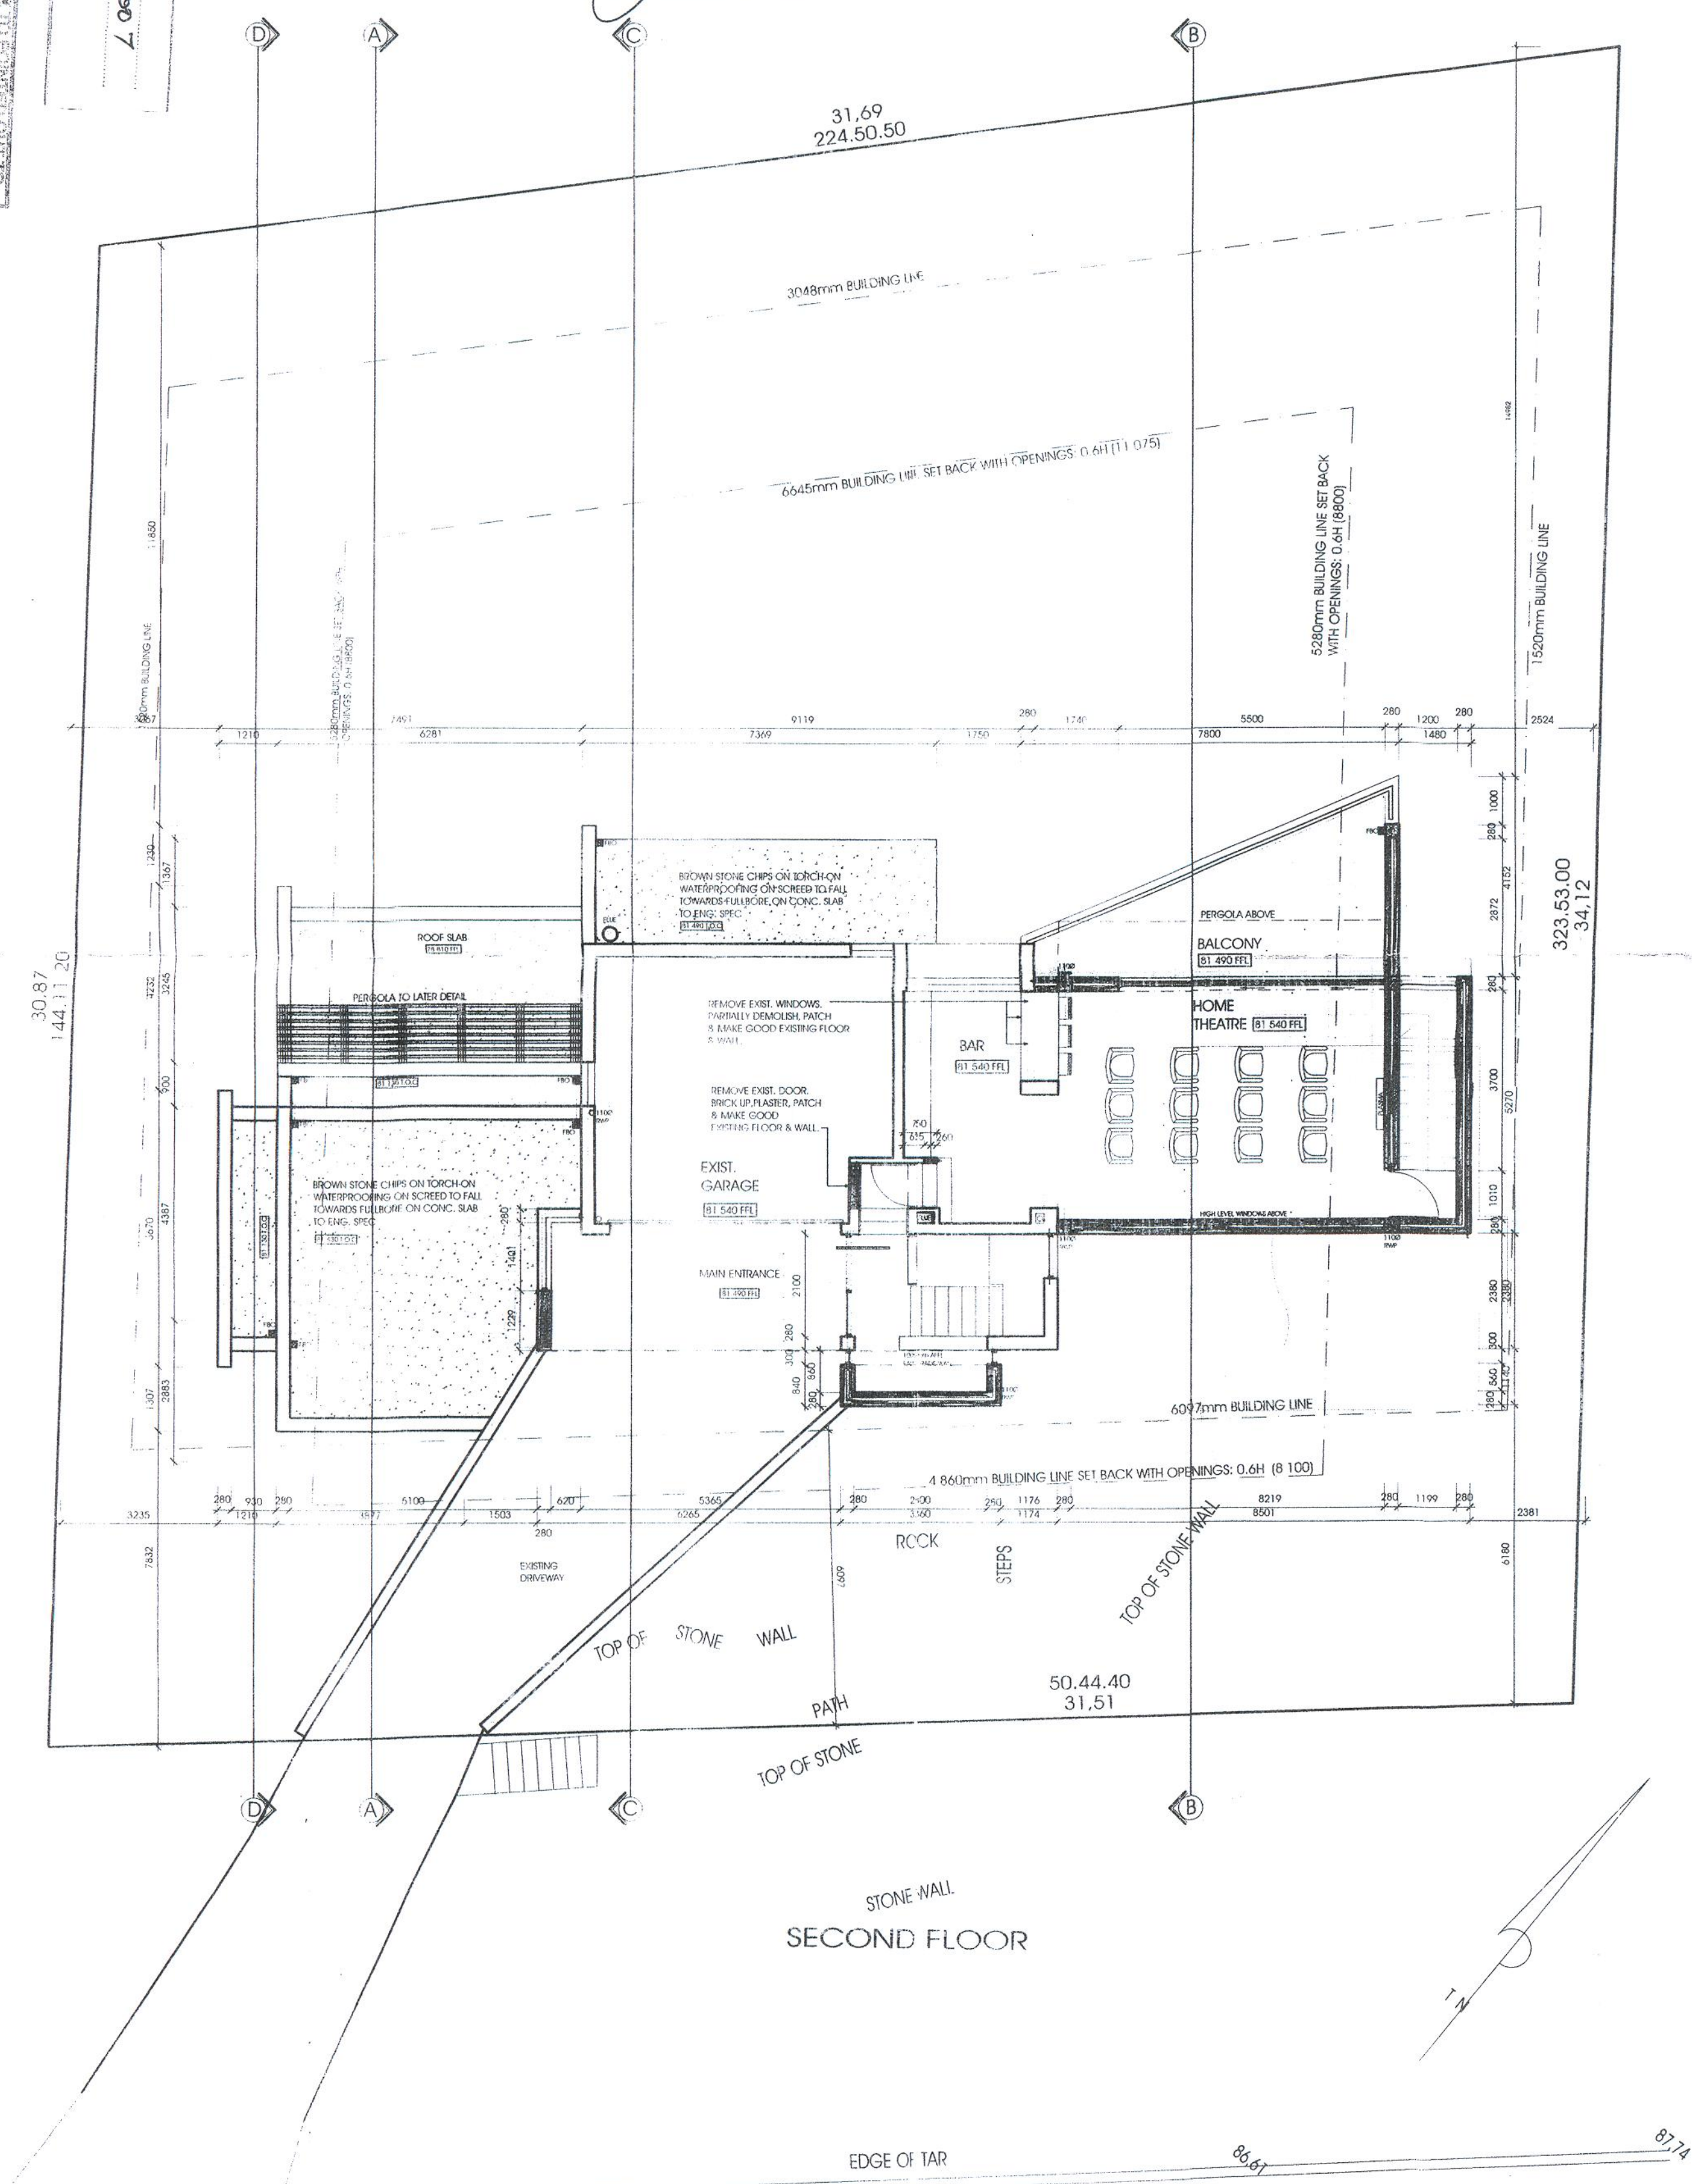

REV:	DESCRIPTION:	DATE:
------	--------------	-------

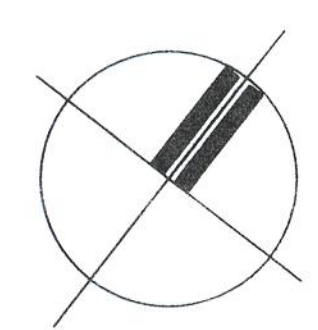

Q ARTHUR QUINTON
DARRYL CROOME

177 MAIN ROAD | GREEN POINT CAPE TOWN | 8005 | SOUTH AFRICA
t: +27 21 430 3900 | f: +27 21 430 3939 | www.aquacor.co.za

PROJECT:
HOUSE SIGNATURE 1

DESCRIPTION:

FIRST & SECOND FLOOR PLANS

ERF 2372 LLANDUDNO

16 January '07 1:100

DRAWN BY:	DRAWING NO.
-----------	-------------

REMOVE EXISTING

RETAIN EXISTING

NEW BRICKWORK