


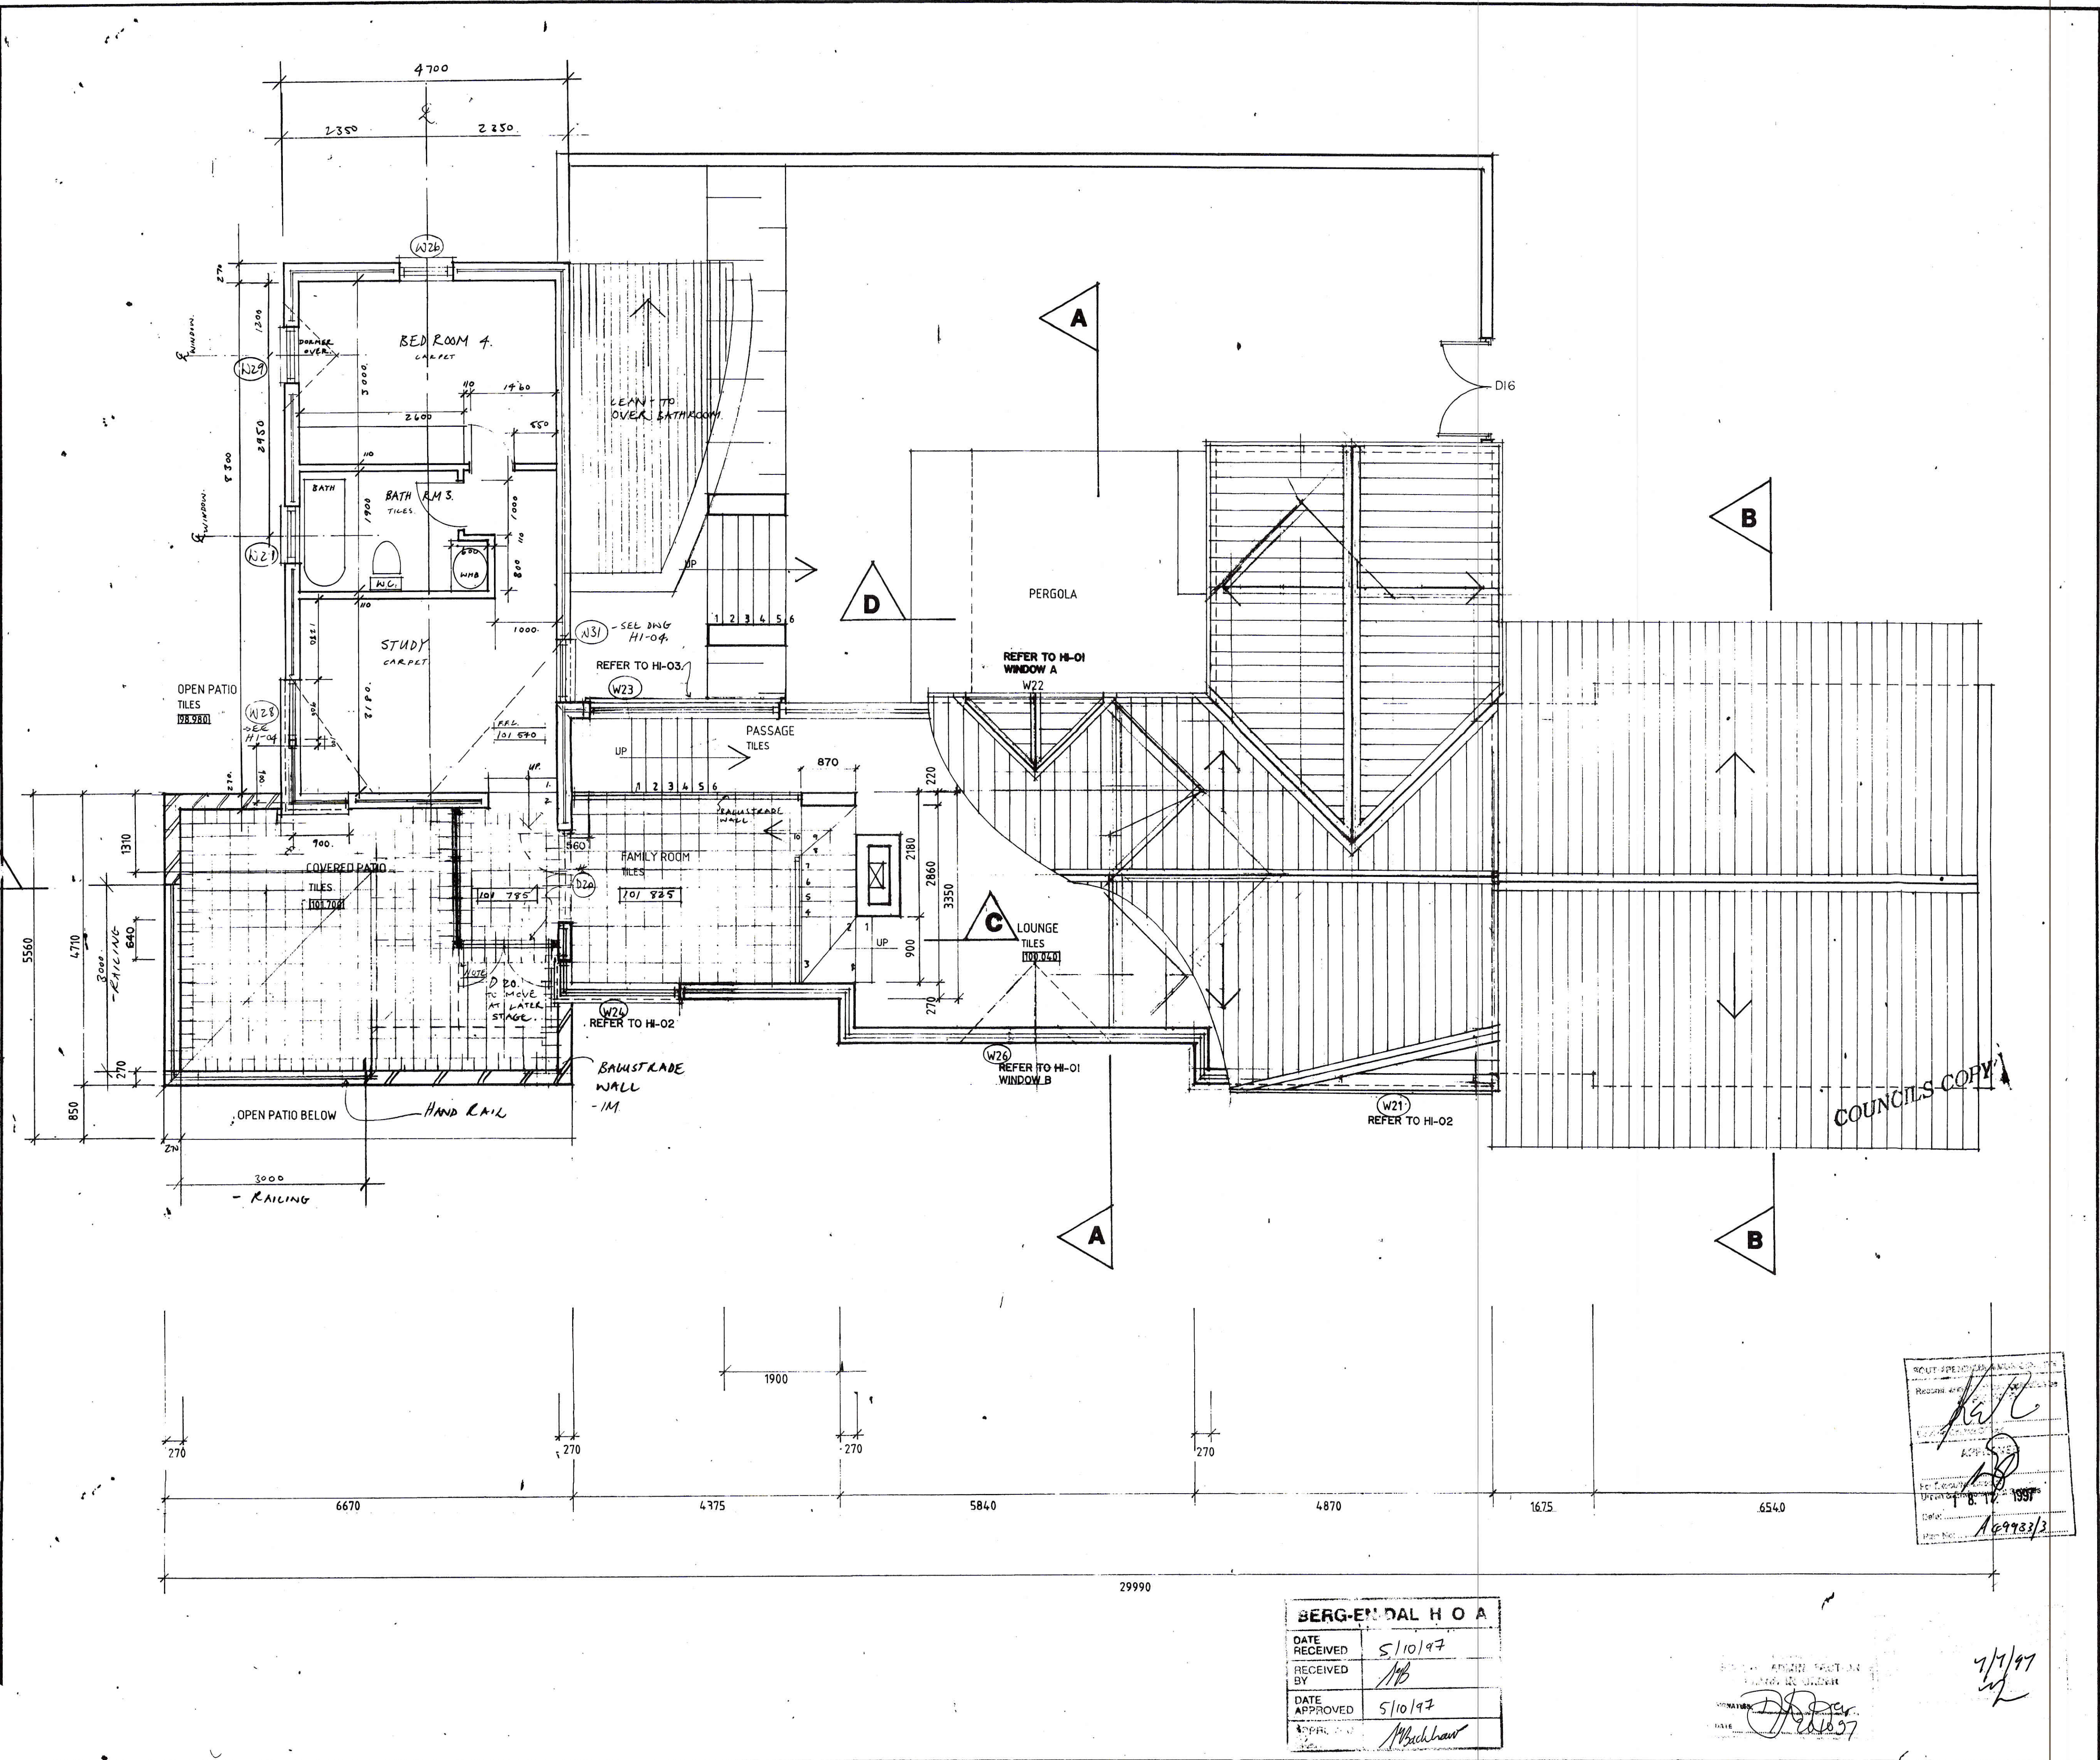

REVISIONS:

REV. NO.	DATE	DESCRIPTION
01	29/7/96	DOUBLE STAIRS IN BEDROOM & STUDY
02	19/8/96	REVISIONS TO STUDY BATH & STUDY
03	27/10/96	REVISIONS TO STUDY BATH & STUDY

CLIENT: _____
ARCHITECT: _____

Rev. No. Date Description

Notes:
Figured dimensions to be taken in preference to unfigured dimensions.
Contractor to check all dimensions and levels before out any work.
All dimensions to be verified on site before commencing drawings.

KLEIN ARCHITECTS & LOUW

CAPE TOWN: 81 ST JOHNS STREET
TEL: (021)457508 FAX: (021)4617880

Project: **HOUSE CLOETE**
ERF 5802
BERG - EN - DAL

Client: **MR & MRS CLOETE**

Drawing: **FIRST FLOOR AND ROOF PLAN**

Project No. **95 - 505** Drawing No. **B - 01**