


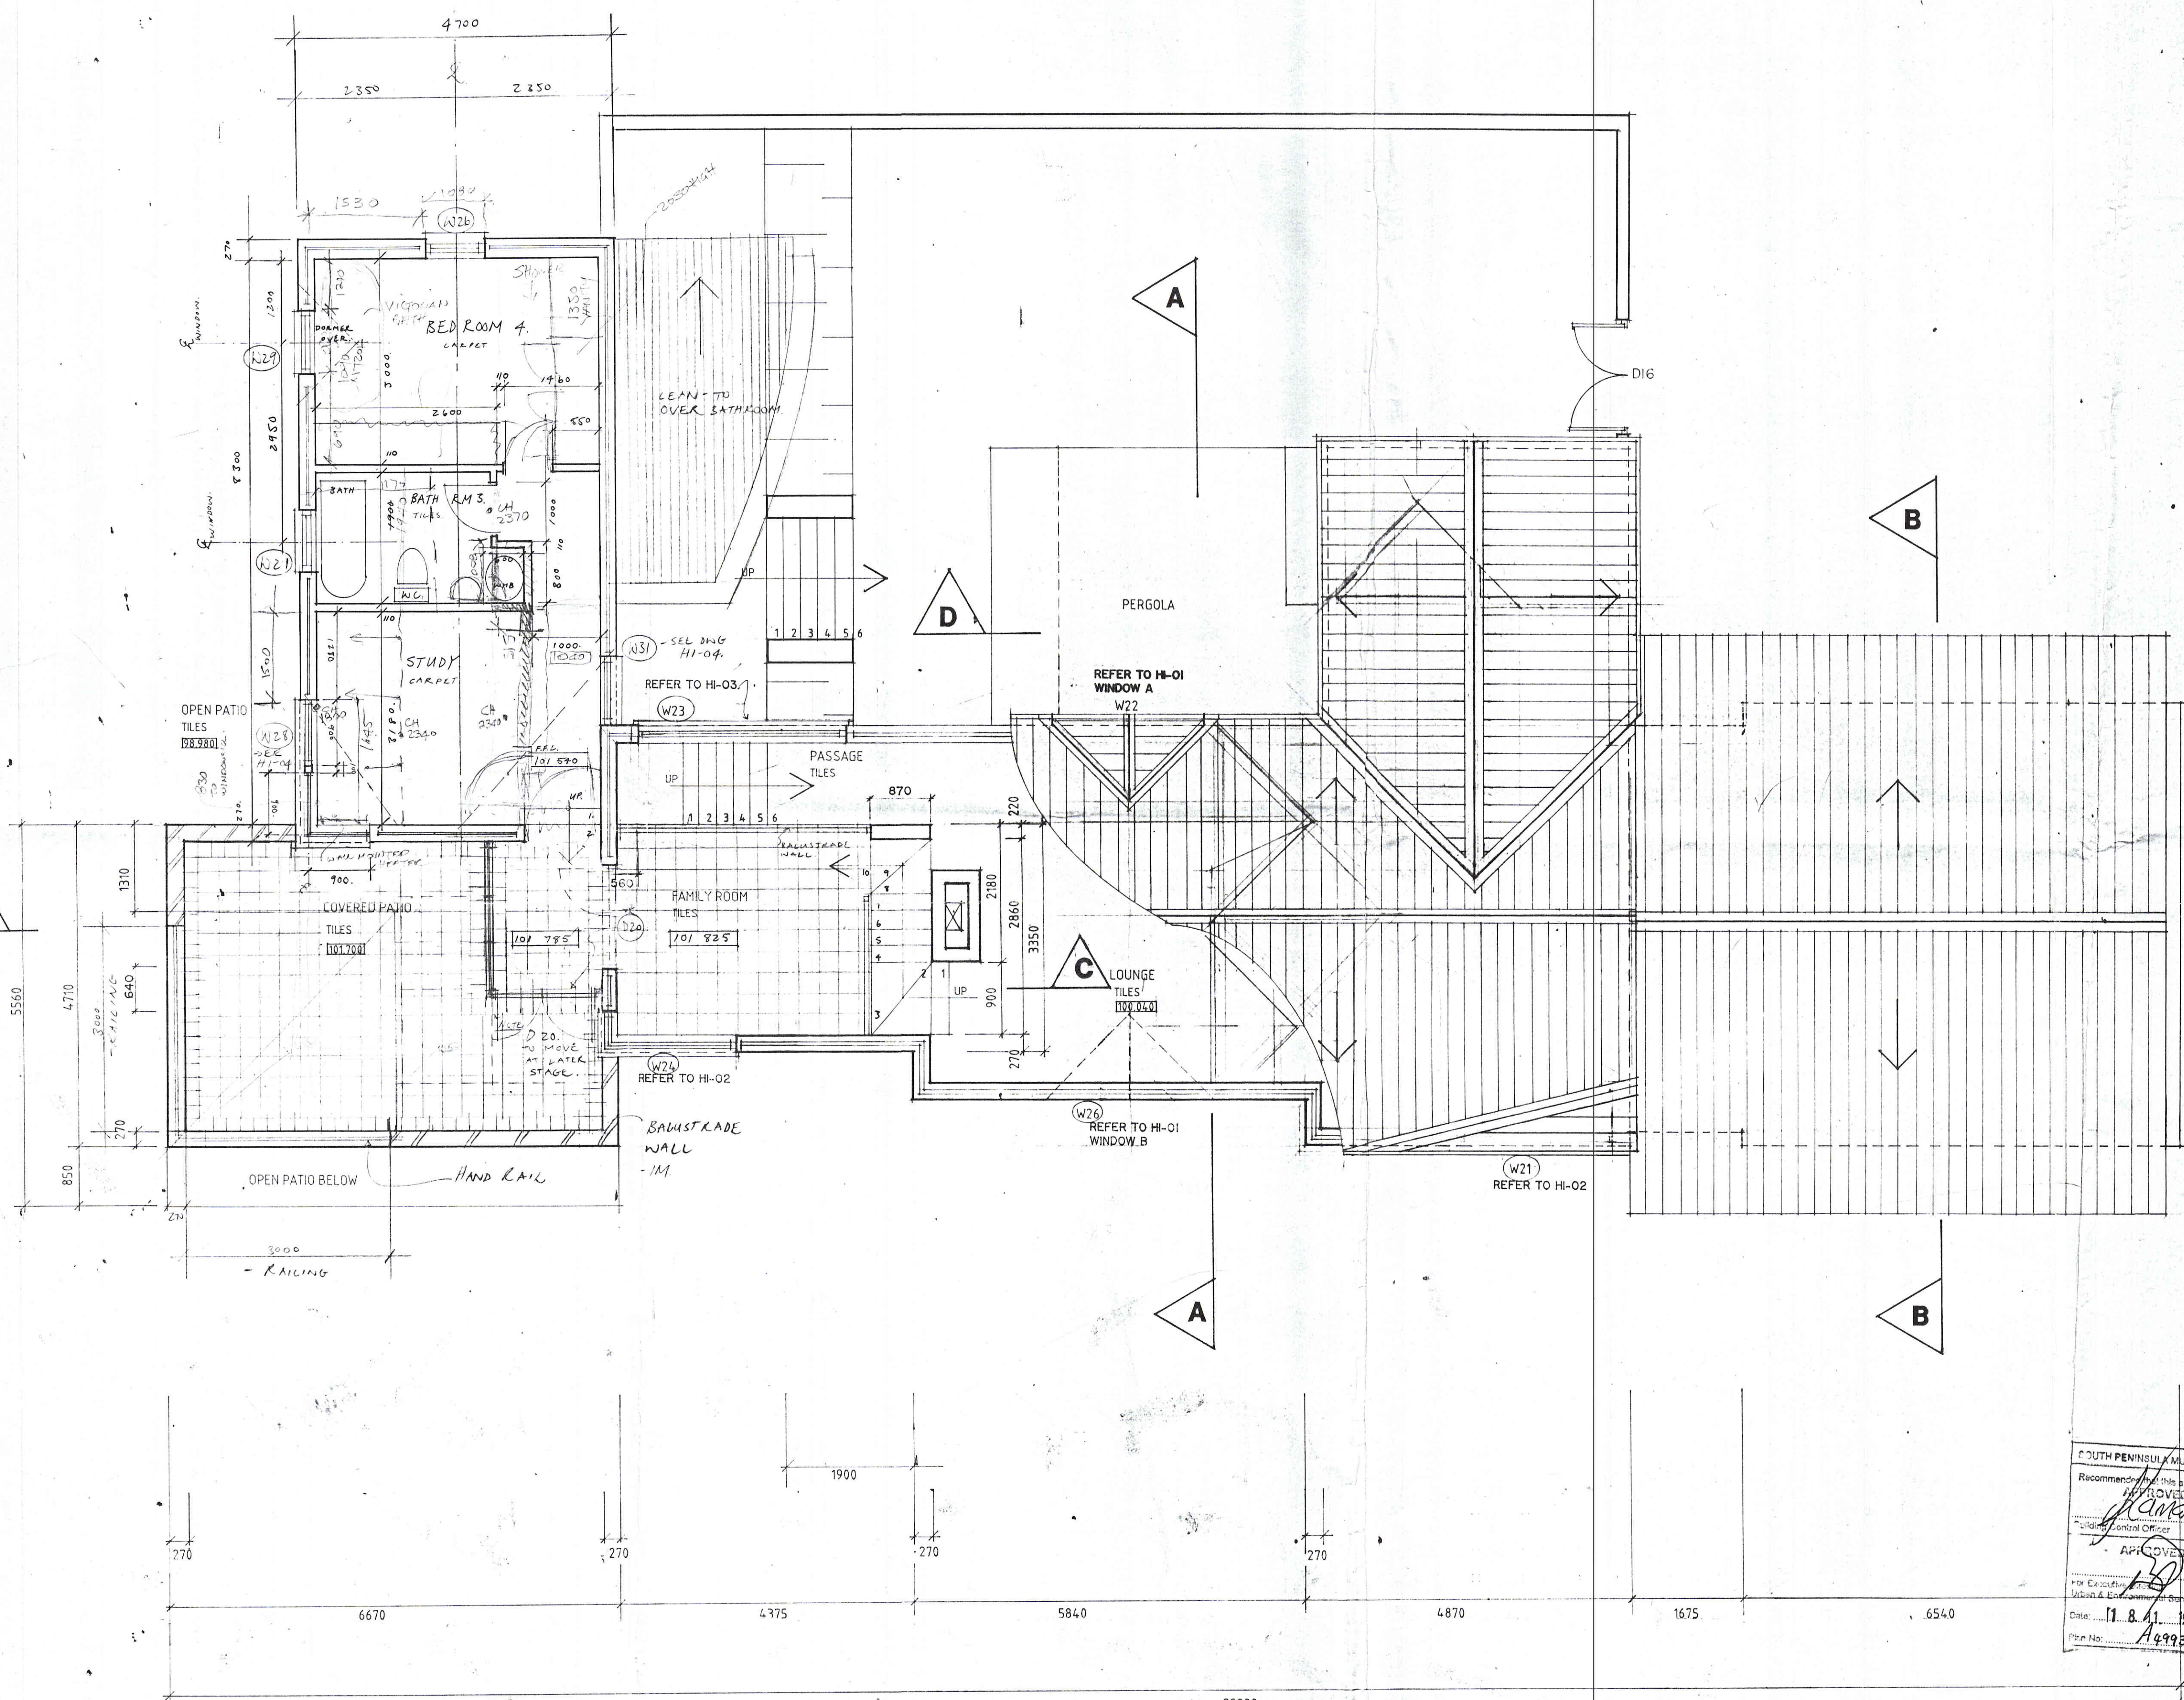

REVISIONS:

REV. NO.	DATE	DESCRIPTION
01	29/7/96	DOUBLE STOREY SHOWN. BEDROOM 1, STUDY & BATHROOM 3 ADDED.
02	19/8/96	REVISIONS TO BEDRM 1, BATH RM 3 & STUDY.
03	29/10/96	ROOF WINDOWS SHOWN & LEVELS CHANGED.

CLIENT: _____
 ARCHITECT: _____

Rev. No. Date Description

Notes:
 1. Figured dimensions to be taken in preference to scaled dimensions.
 2. Contractor to check all dimensions and levels before setting out any work.
 3. All dimensions to be verified on site before commencing shop drawings.

KLEIN ARCHITECTS & LOUW

CAPE TOWN: 81 ST JOHNS STREET
 TEL: (021)457508 FAX: (021)4617980

Project: **HOUSE CLOETE**
ERF 5802
BERG - EN - DAL
 Client: **MR & MRS CLOETE**

Drawing: **FIRST FLOOR AND ROOF PLAN** Date: **MARCH 96**
 Scale: **1 : 50**

Project No. **95 - 505** Drawing No. **B - 01** Revision: **03**
 Drawn: **THAME**

SOUTH PENINSULA MUNICIPALITY
 Recommended for this application
 APPROVED
 Building Control Officer
 Date: **11.8.97**
 Plan No: **A49933/3**

BERG-EN-DAL H O A
 DATE RECEIVED: **5/10/97**
 RECEIVED BY: **AB**
 DATE APPROVED: **5/10/97**
 APPROVED BY: **ABachhaus**