


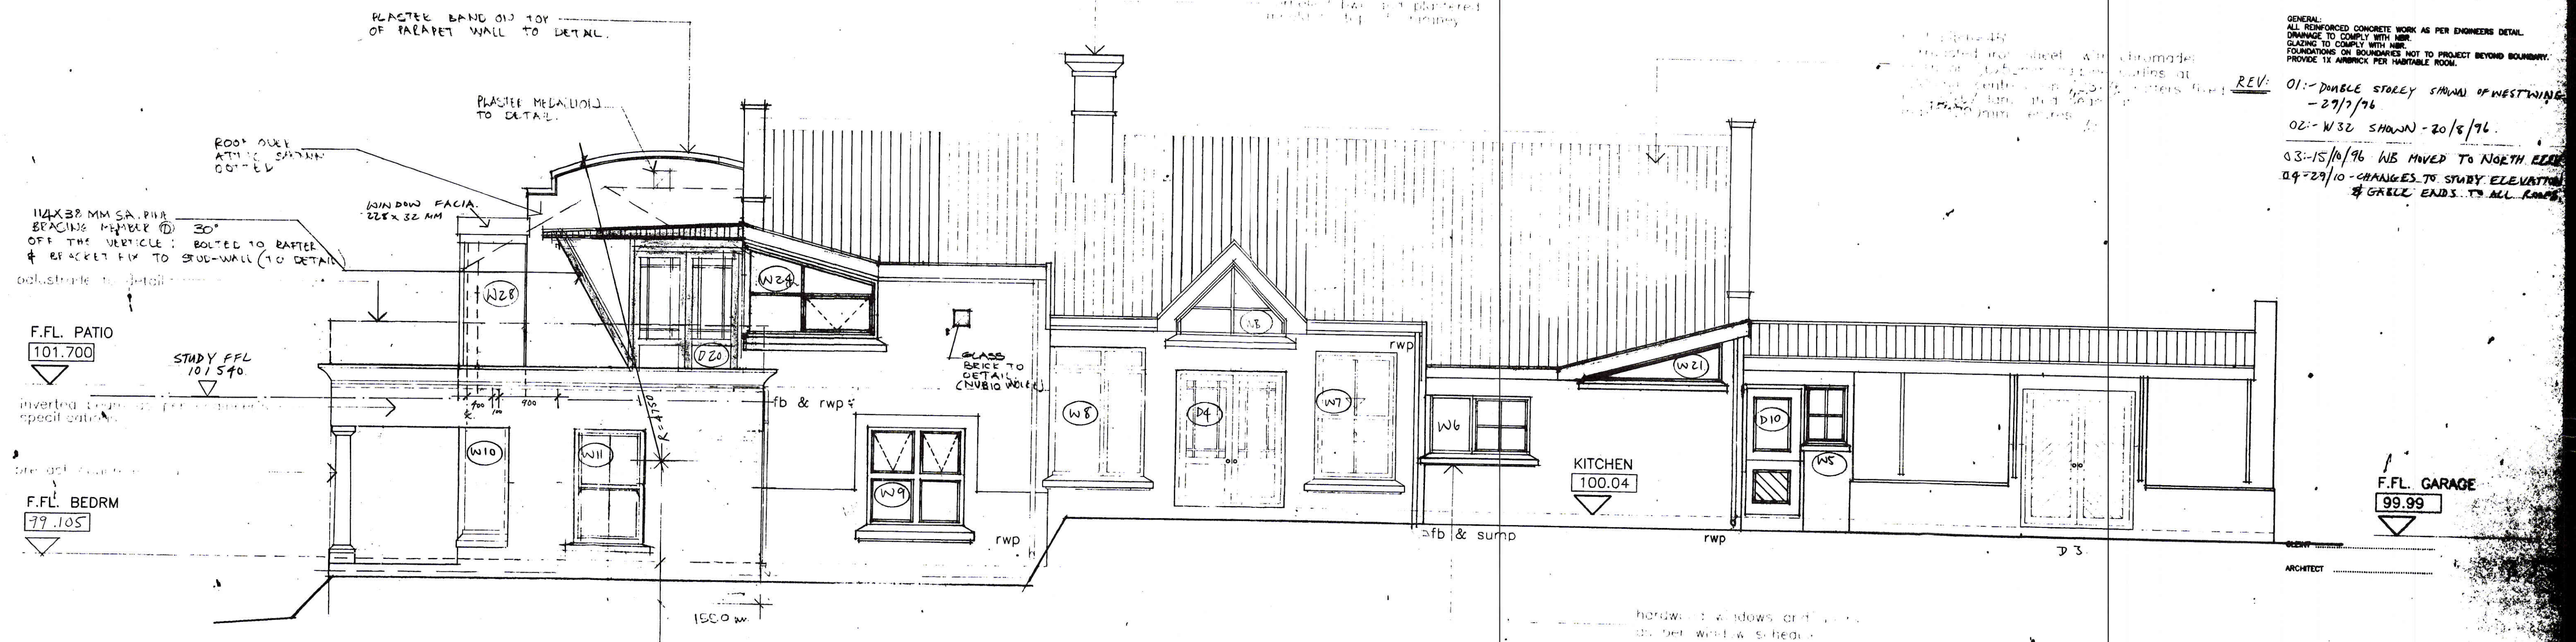

SOUTH ELEVATION

COUNCIL'S COPY

BERG-EN-DAL H O A	
DATE RECEIVED	5/10/97
RECEIVED BY	MB
DATE APPROVED	5/10/97
APPROVED BY	MBuchhaus

Notes:
Figured dimensions to be taken in preference to actual dimensions.
Contractor to check all dimensions and levels before and out any work.
All dimensions to be verified on site before commencing drawings.

KLEIN ARCHITECTS & LOUW

CAPE TOWN: 81 ST JOHNS STREET
TEL: (021)457508 FAX: (021)4517980

Project
HOUSE CLOETE
ERF 5802
BERG-EN-DAL
Client **MR & MRS CLOETE**

Drawing
SOUTH ELEVATION
Scale 1:50

Project No. **95-505**
Drawing No. **D-03**
Scale **1:50**
THALING