



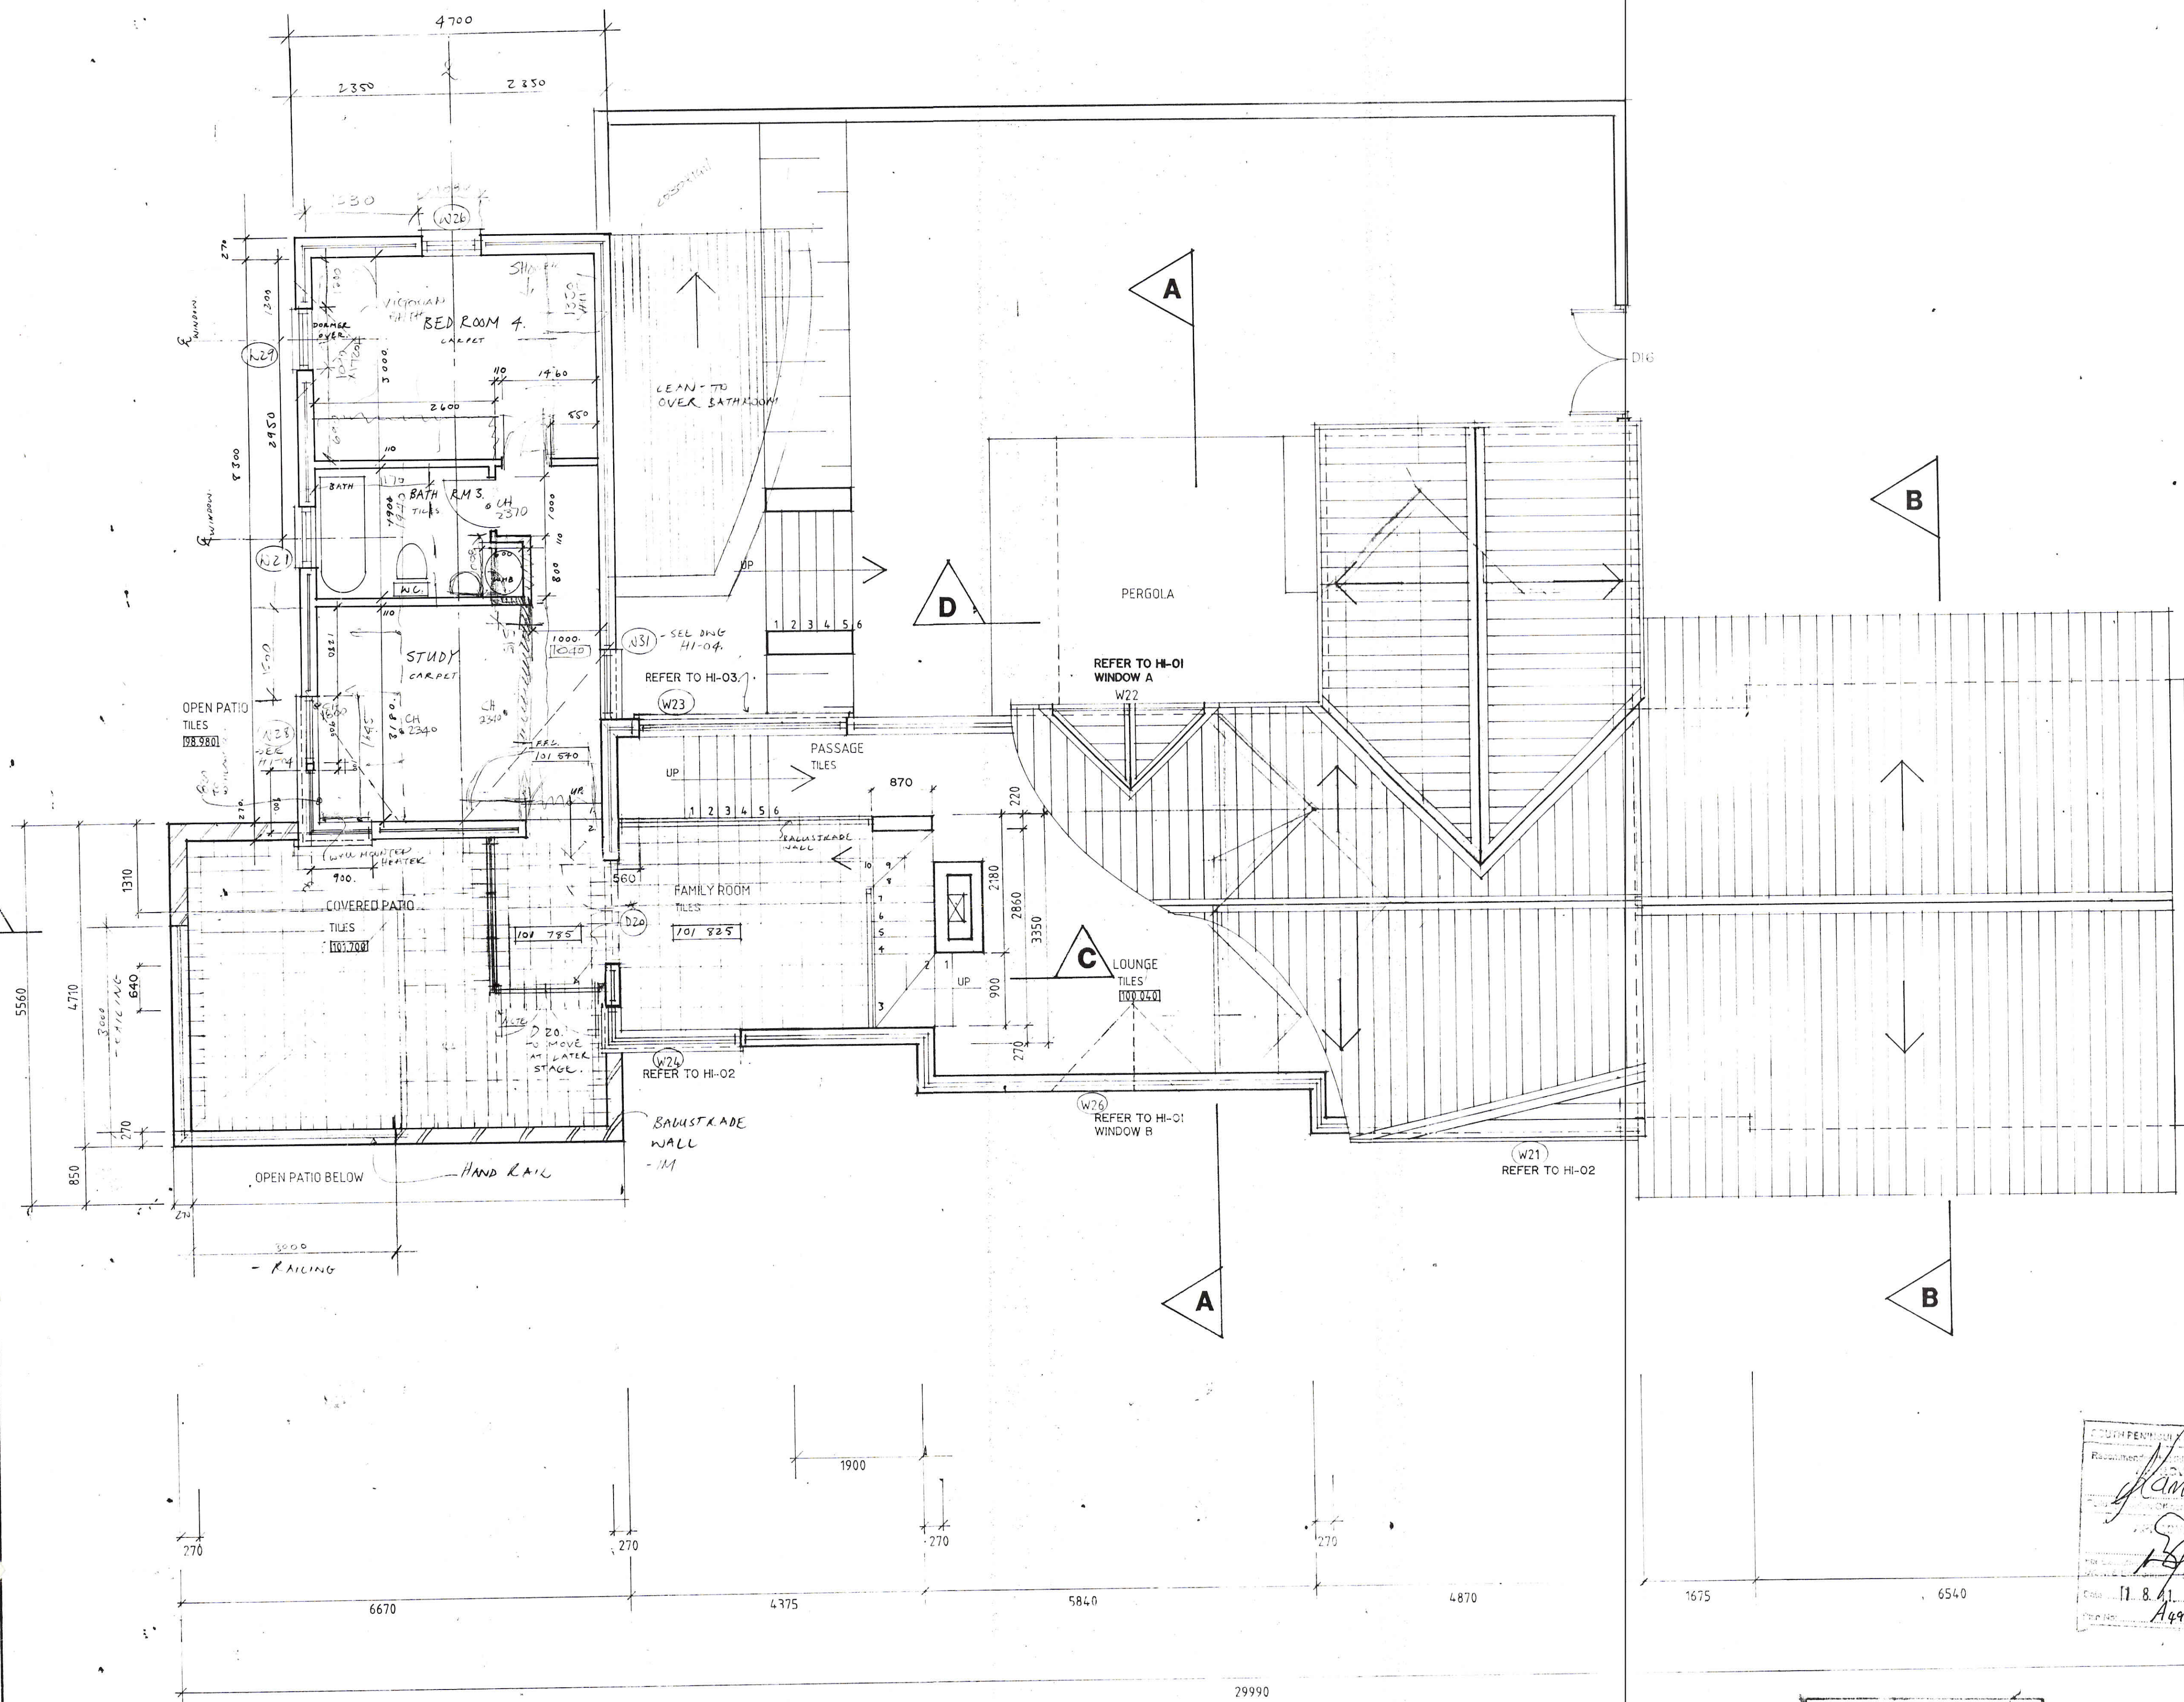

- REVISIONS:
- REV. NO. DATE
01. 29/7/96 DOUBLE STOREY SHOWN: BED ROOM & STUDY & BATH ROOM'S ADDED.
 02. 19/8/96 REVISIONS: TO BED RM. 1, BATH RM. 3 & STUDY.
 03. 29/10/96 ROOF WINDOWS SHOWN & LEVELS CHANGED.

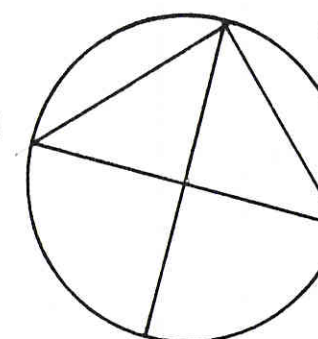

Notes:

1. All dimensions to be taken in preference to block dimensions.

2. Contractor to check all dimensions and levels before setting out any work.

3. All dimensions to be verified on site before commencing shop drawings.

**KLEIN
ARCHITECTS
& LOUW**

CAPE TOWN: 81 ST JOHNS STREET
TEL: (021) 461 506 FAX: (021) 461 7980

Project: **HOUSE CLOETE
ERF 5802
BERG - EN - DAL**

Client: **MR & MRS CLOETE**

Drawing: **FIRST FLOOR
AND ROOF PLAN**

Date: **MARCH 96**

Scale: **1 : 50**

Project No: **95 - 505**

Drawing No: **B - 01**

Revision: **03**

Drawn: **THAMIE**

BERG-EN-DAL H O A

RECEIVED: 5/10/97

RECEIVED BY: AB

APPROVED: 5/10/97

APPROVED BY: ABachhaus

COUPON FOR MUNICIPALITY

Responsible: *Klein*

Date: 11.8.97

Ref: A49933/2