


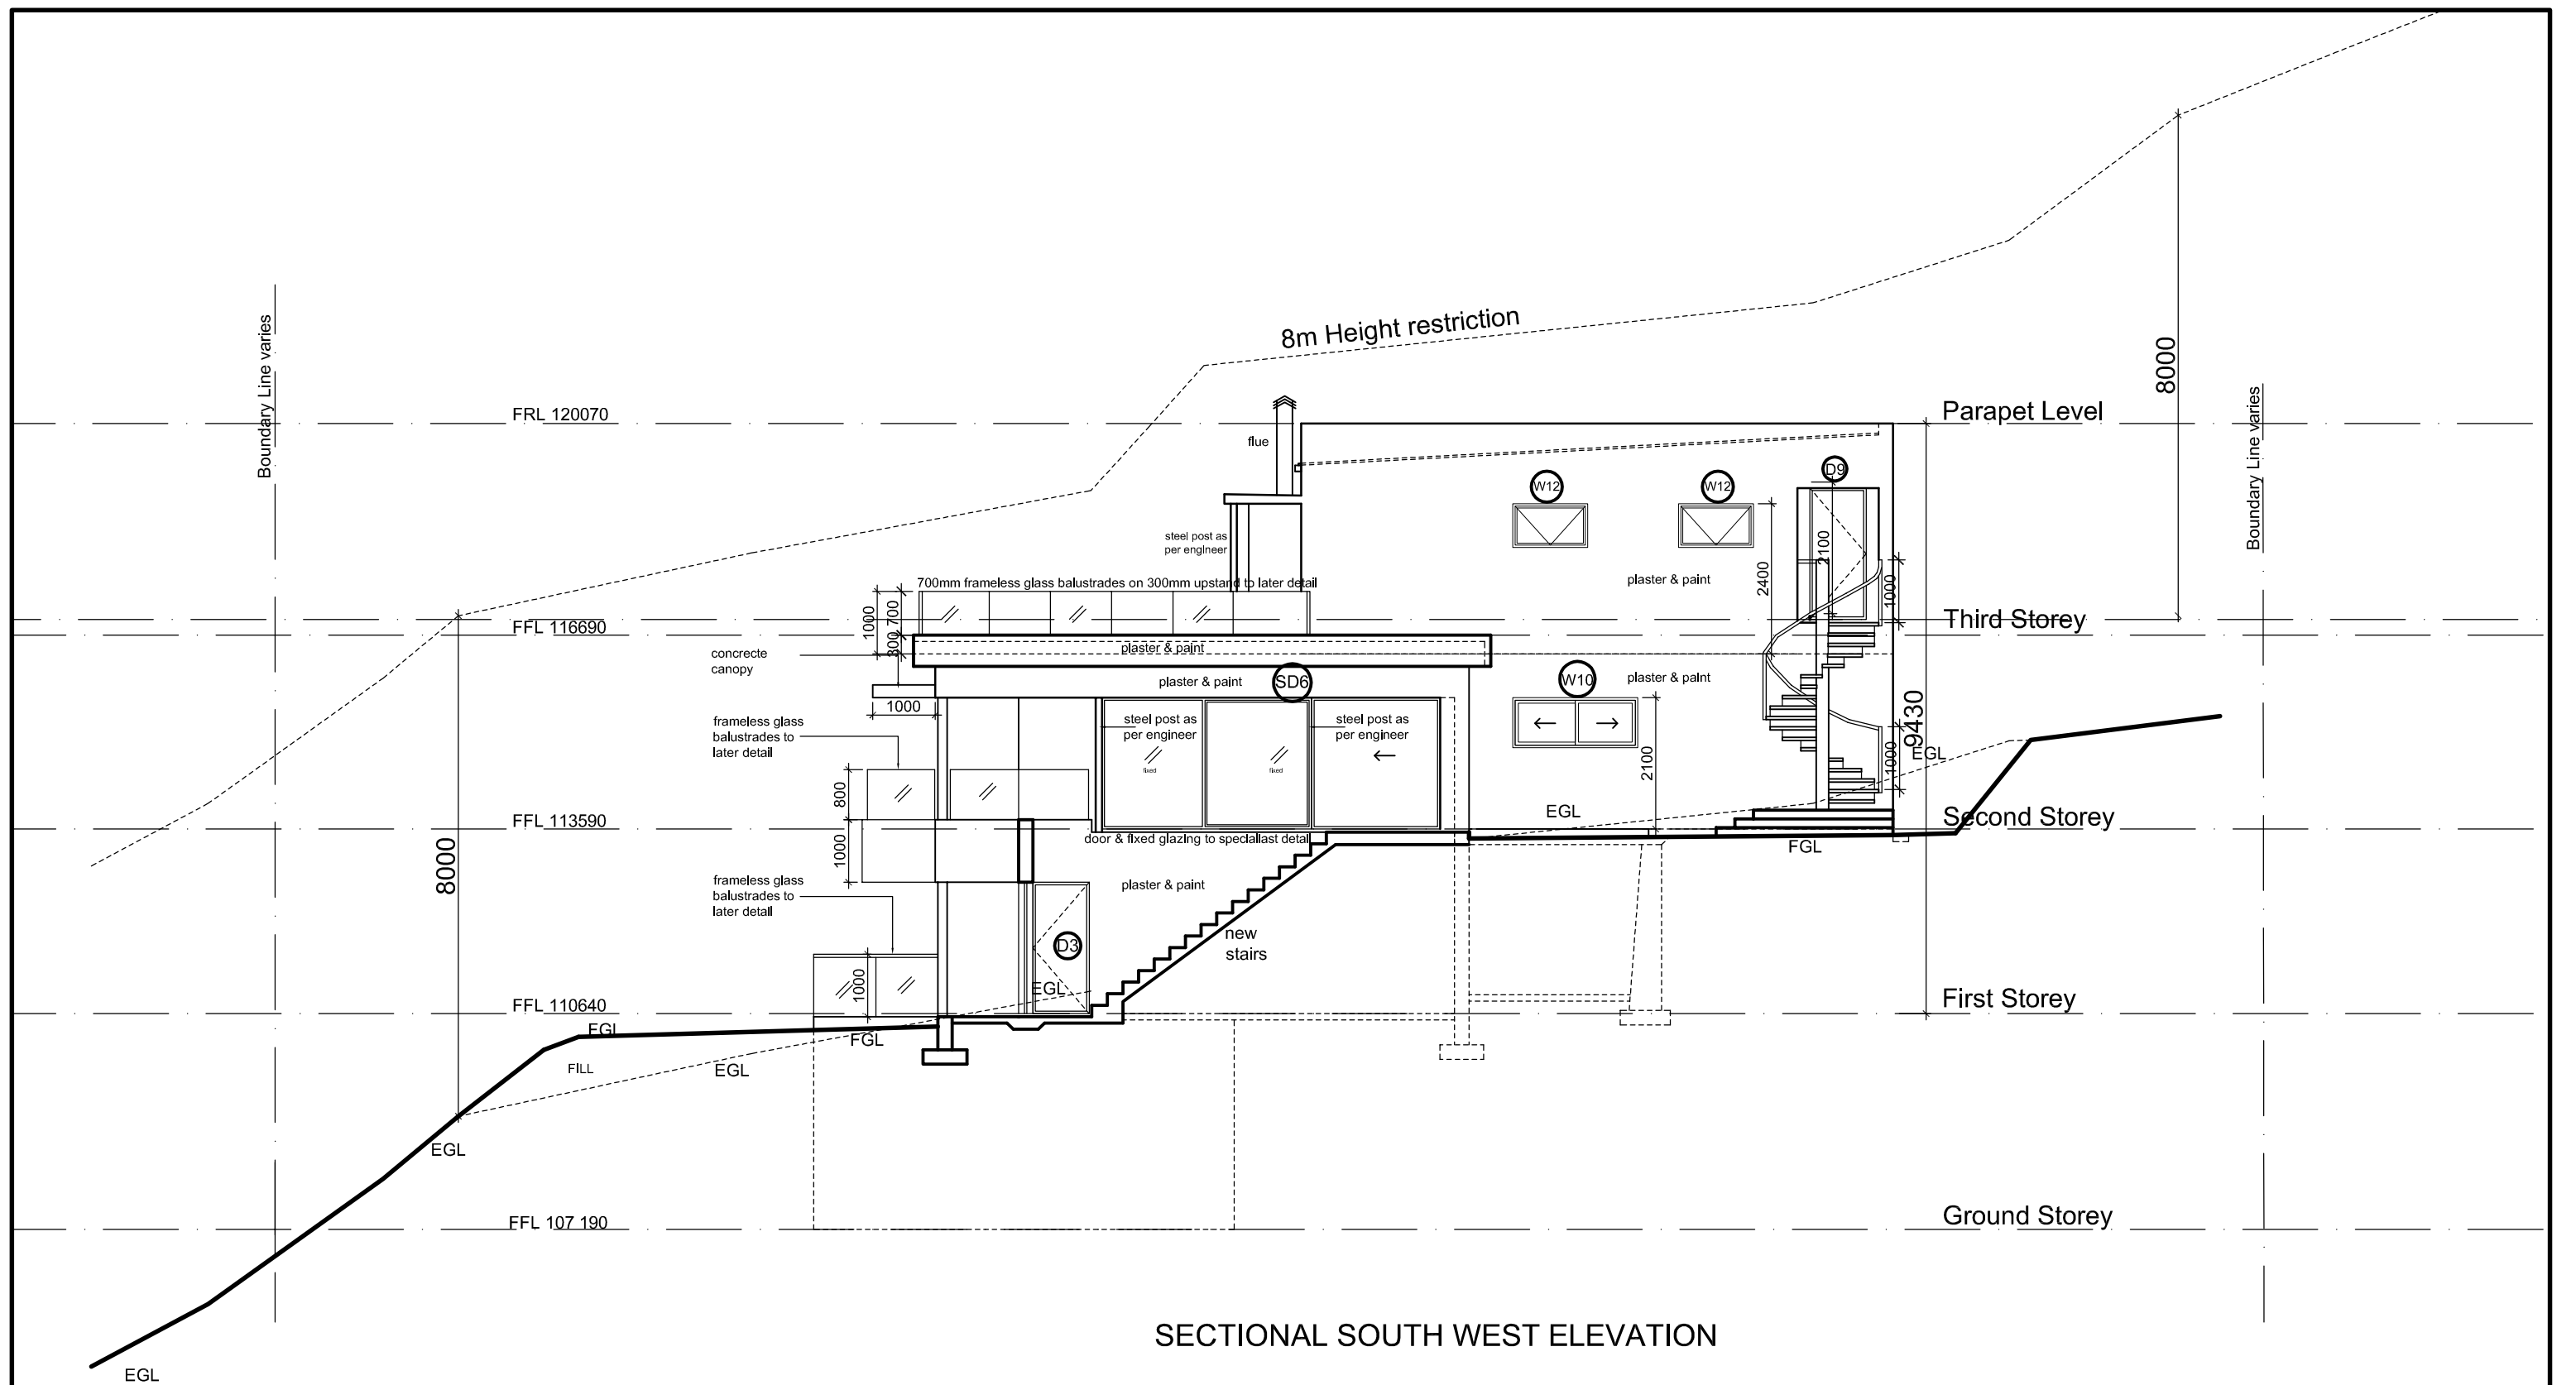

GENERAL NOTES:

THOMAS GEH ARCHITECT
SACAP REG. No. 5036
P O BOX 161, WOODSTOCK, 7915
TEL: (021) 465 6784 FAX: (086) 273 2537
WEB: www.thomas-geh-architects.co.za E-MAIL: geh@iafrica.com

Client/ Property Address
HOUSE RUPPRICH
26 LLANDUDNO ROAD,
ERF 1945 LLANDUDNO

Project Description
WORKING DRAWING
SOUTH -WEST ELEVATION

Class of Building
OCCUPANCY H4
ALTERATIONS & ADDITIONS
TO new DWELLING

Job No.	426	Date:	14.05.2015
Dwg No.	107wd	Scale	1:100
Rev.	C	Drawn:	BH