



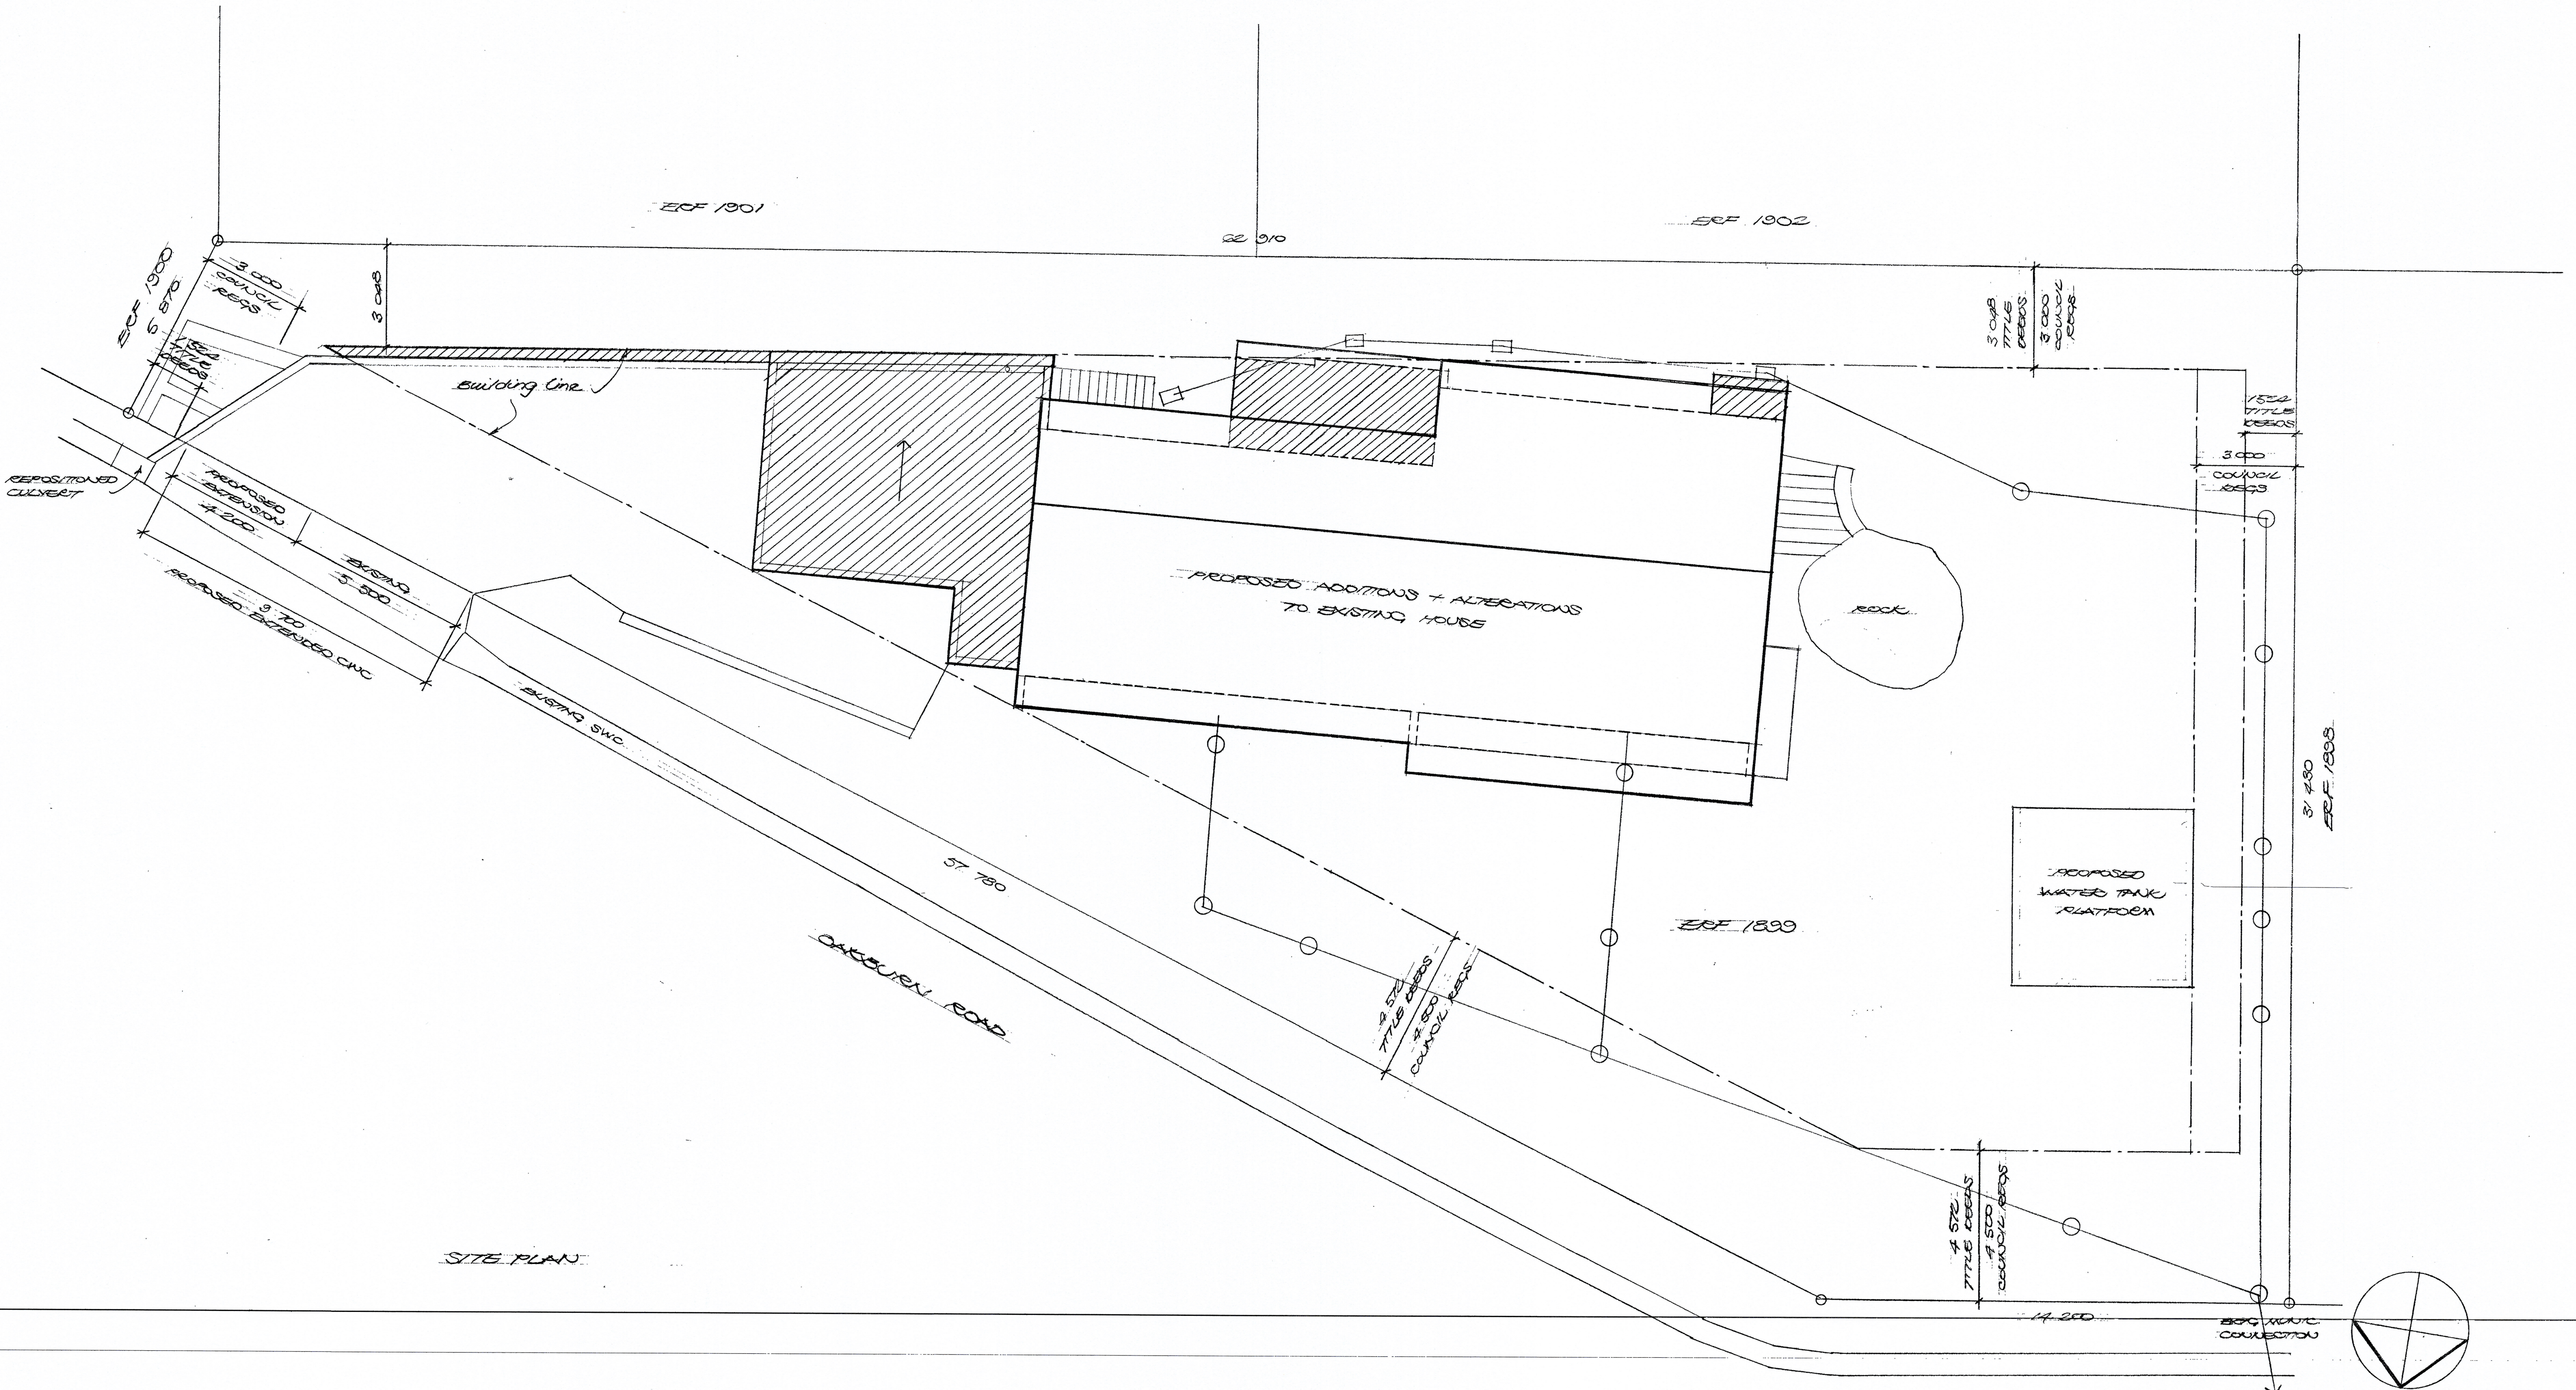

SITE PLAN

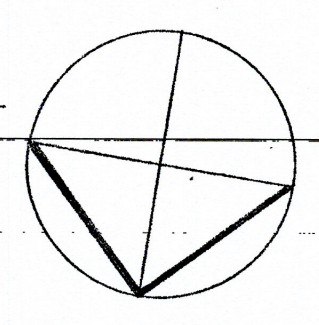

PROPOSED ALTERATIONS TO HOUSE
 ERF 1899
 OAKBURN ROAD
 LLANDUDNO
 FOR E. WILSON

JUNE HENRI + ASSOCIATES
 150 LONGMARKET ST
 DUBLIN 7 DUBLIN 8 DUBLIN 9
 CELL 002 4102712

SCALE 1:1100