



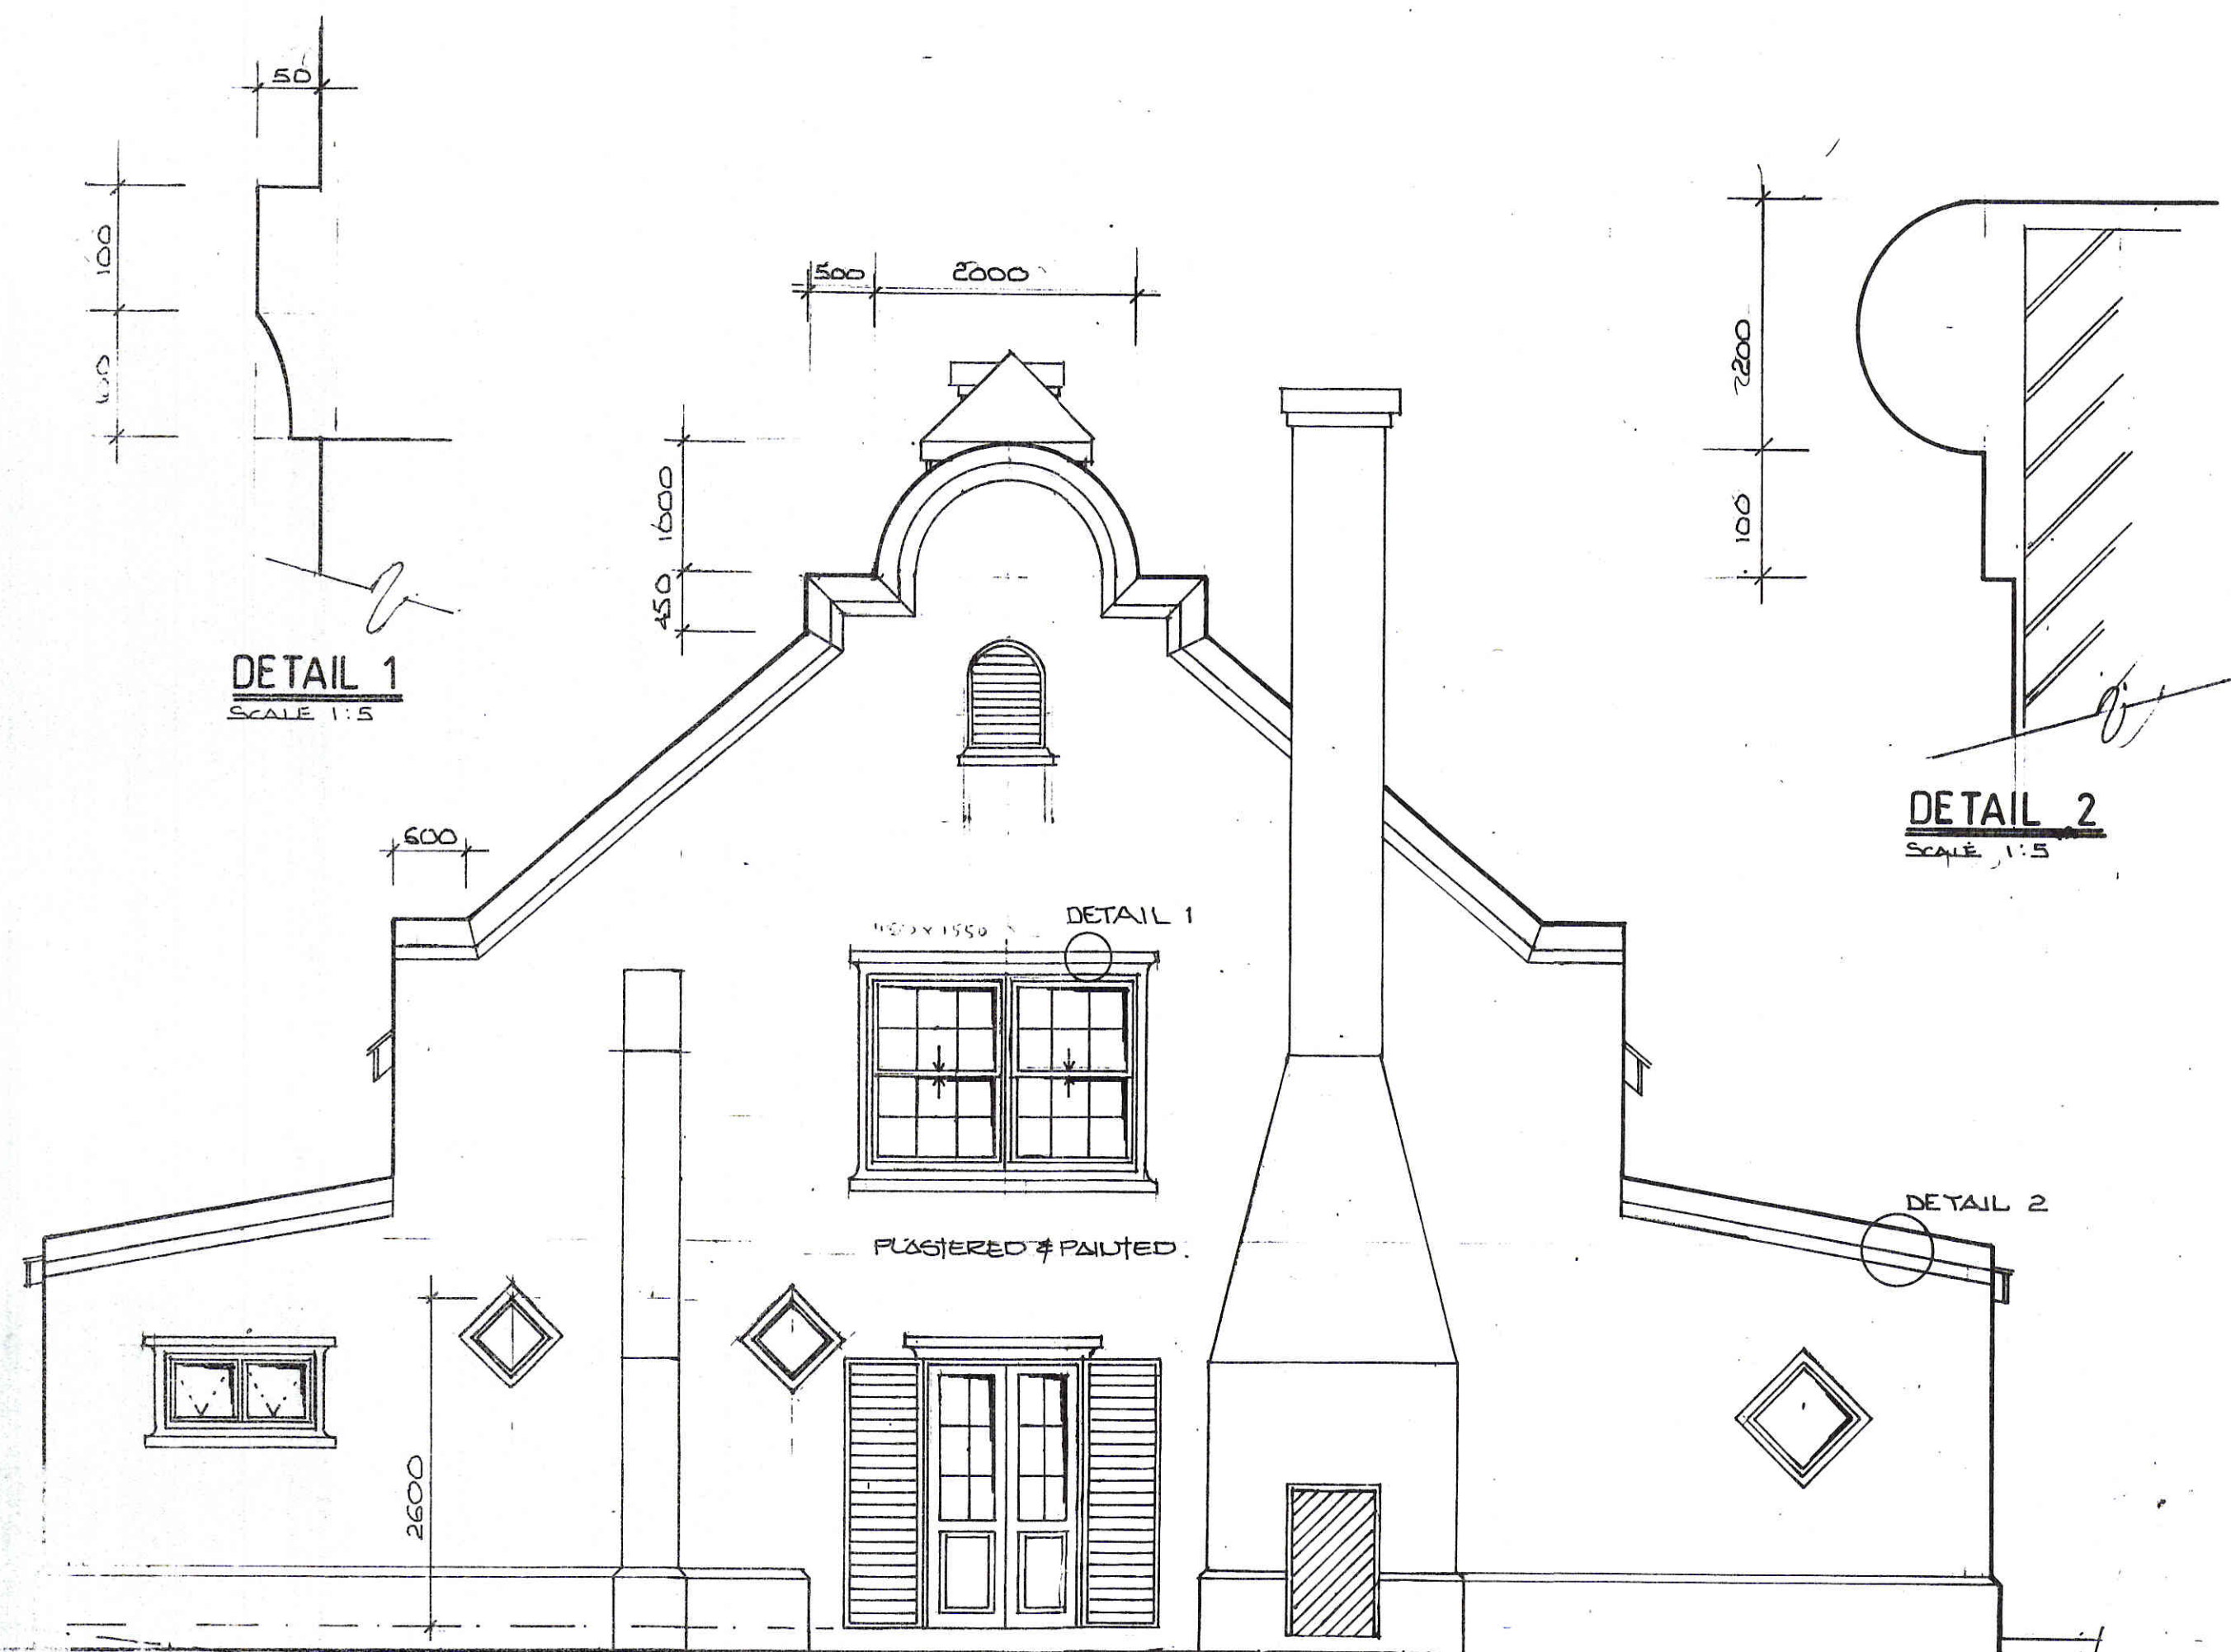

SOUTH ELEVATION
SCALE 1:50



EAST ELEVATION
SCALE 1:50

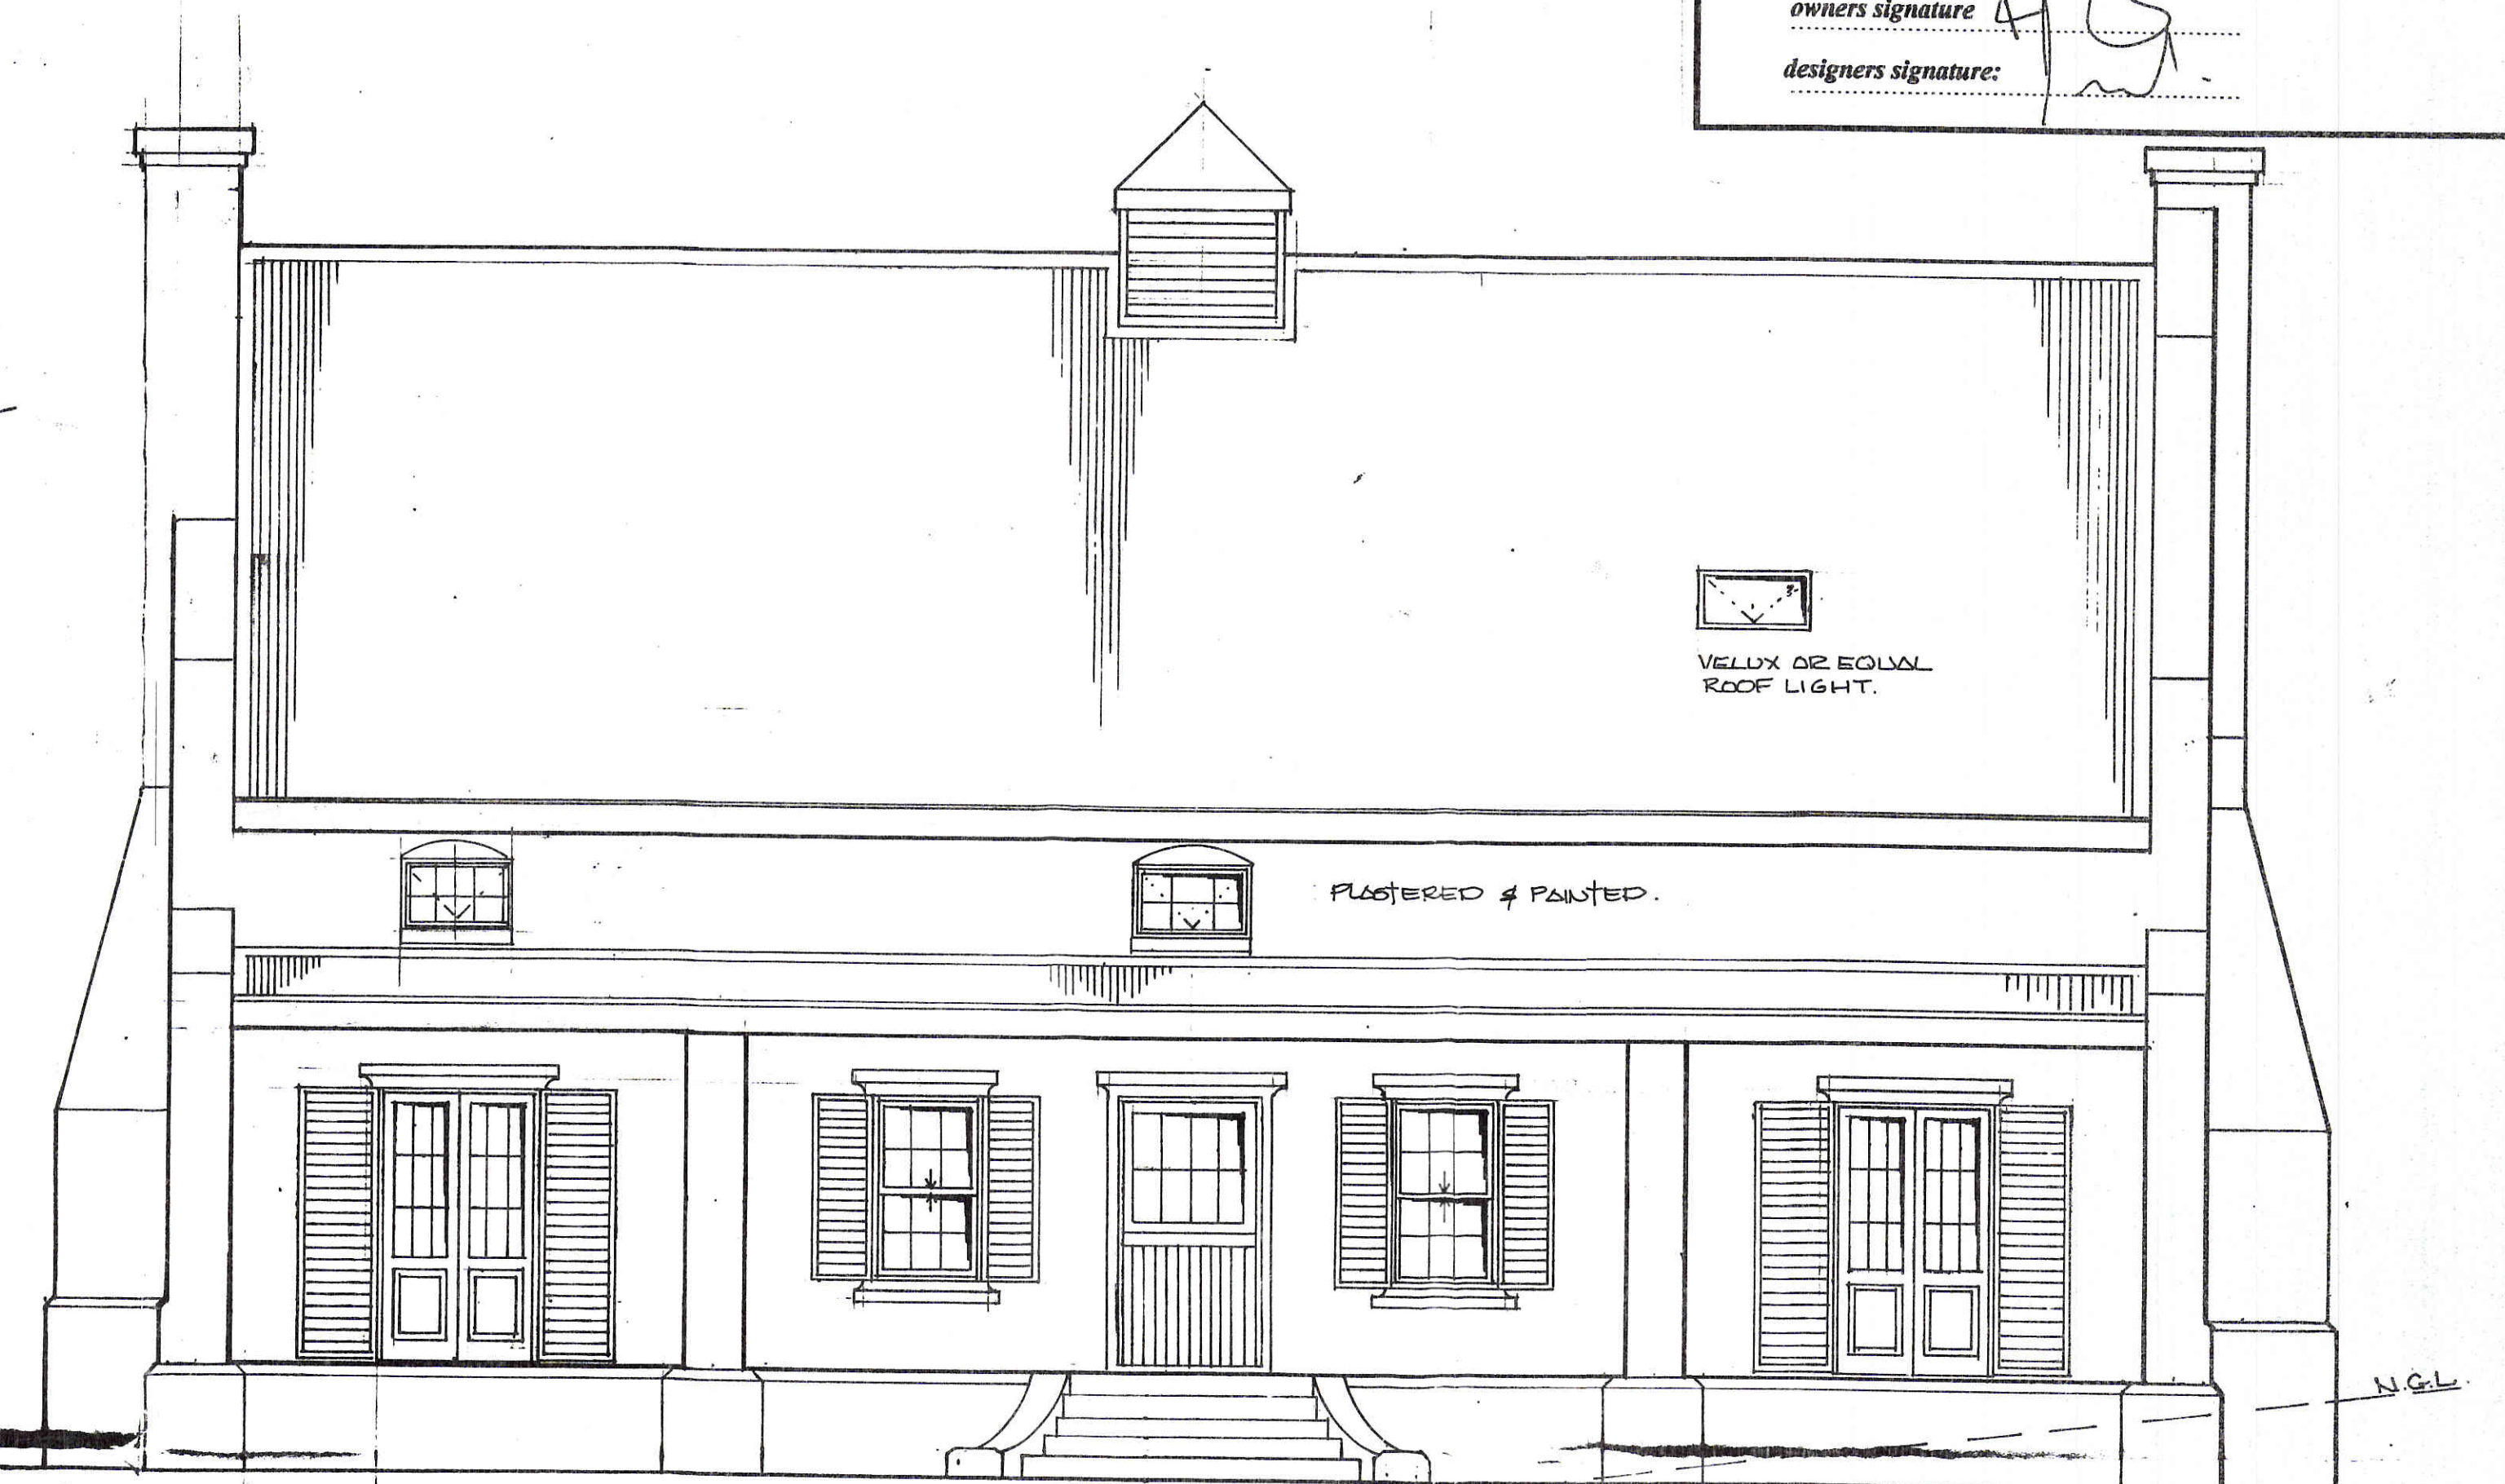

NORTH ELEVATION
SCALE 1:50

Hout Bay (4)
WAP:
DATE: 22 July 1999
BY: *[Signature]*



WEST ELEVATION
SCALE 1:50

SPM COPY

SOUTH PENINSULA MUNICIPALITY
Recommendation of this application be
APPROVED
Building Control Officer
APPROVED
For Executive Director
Urban & Environmental Services
Date: 1999 AUG - 4
Plan No: 23370012

SCHEME ADMIN. SECTION
PLANS IN ORDER
SIGNATURE: *[Signature]*
DATE: 30.07.99

Join Leasikop Homeowners Association
P.O. Box 4885
CAPE TOWN
7800
[Signature] Chairman
20/7/99