


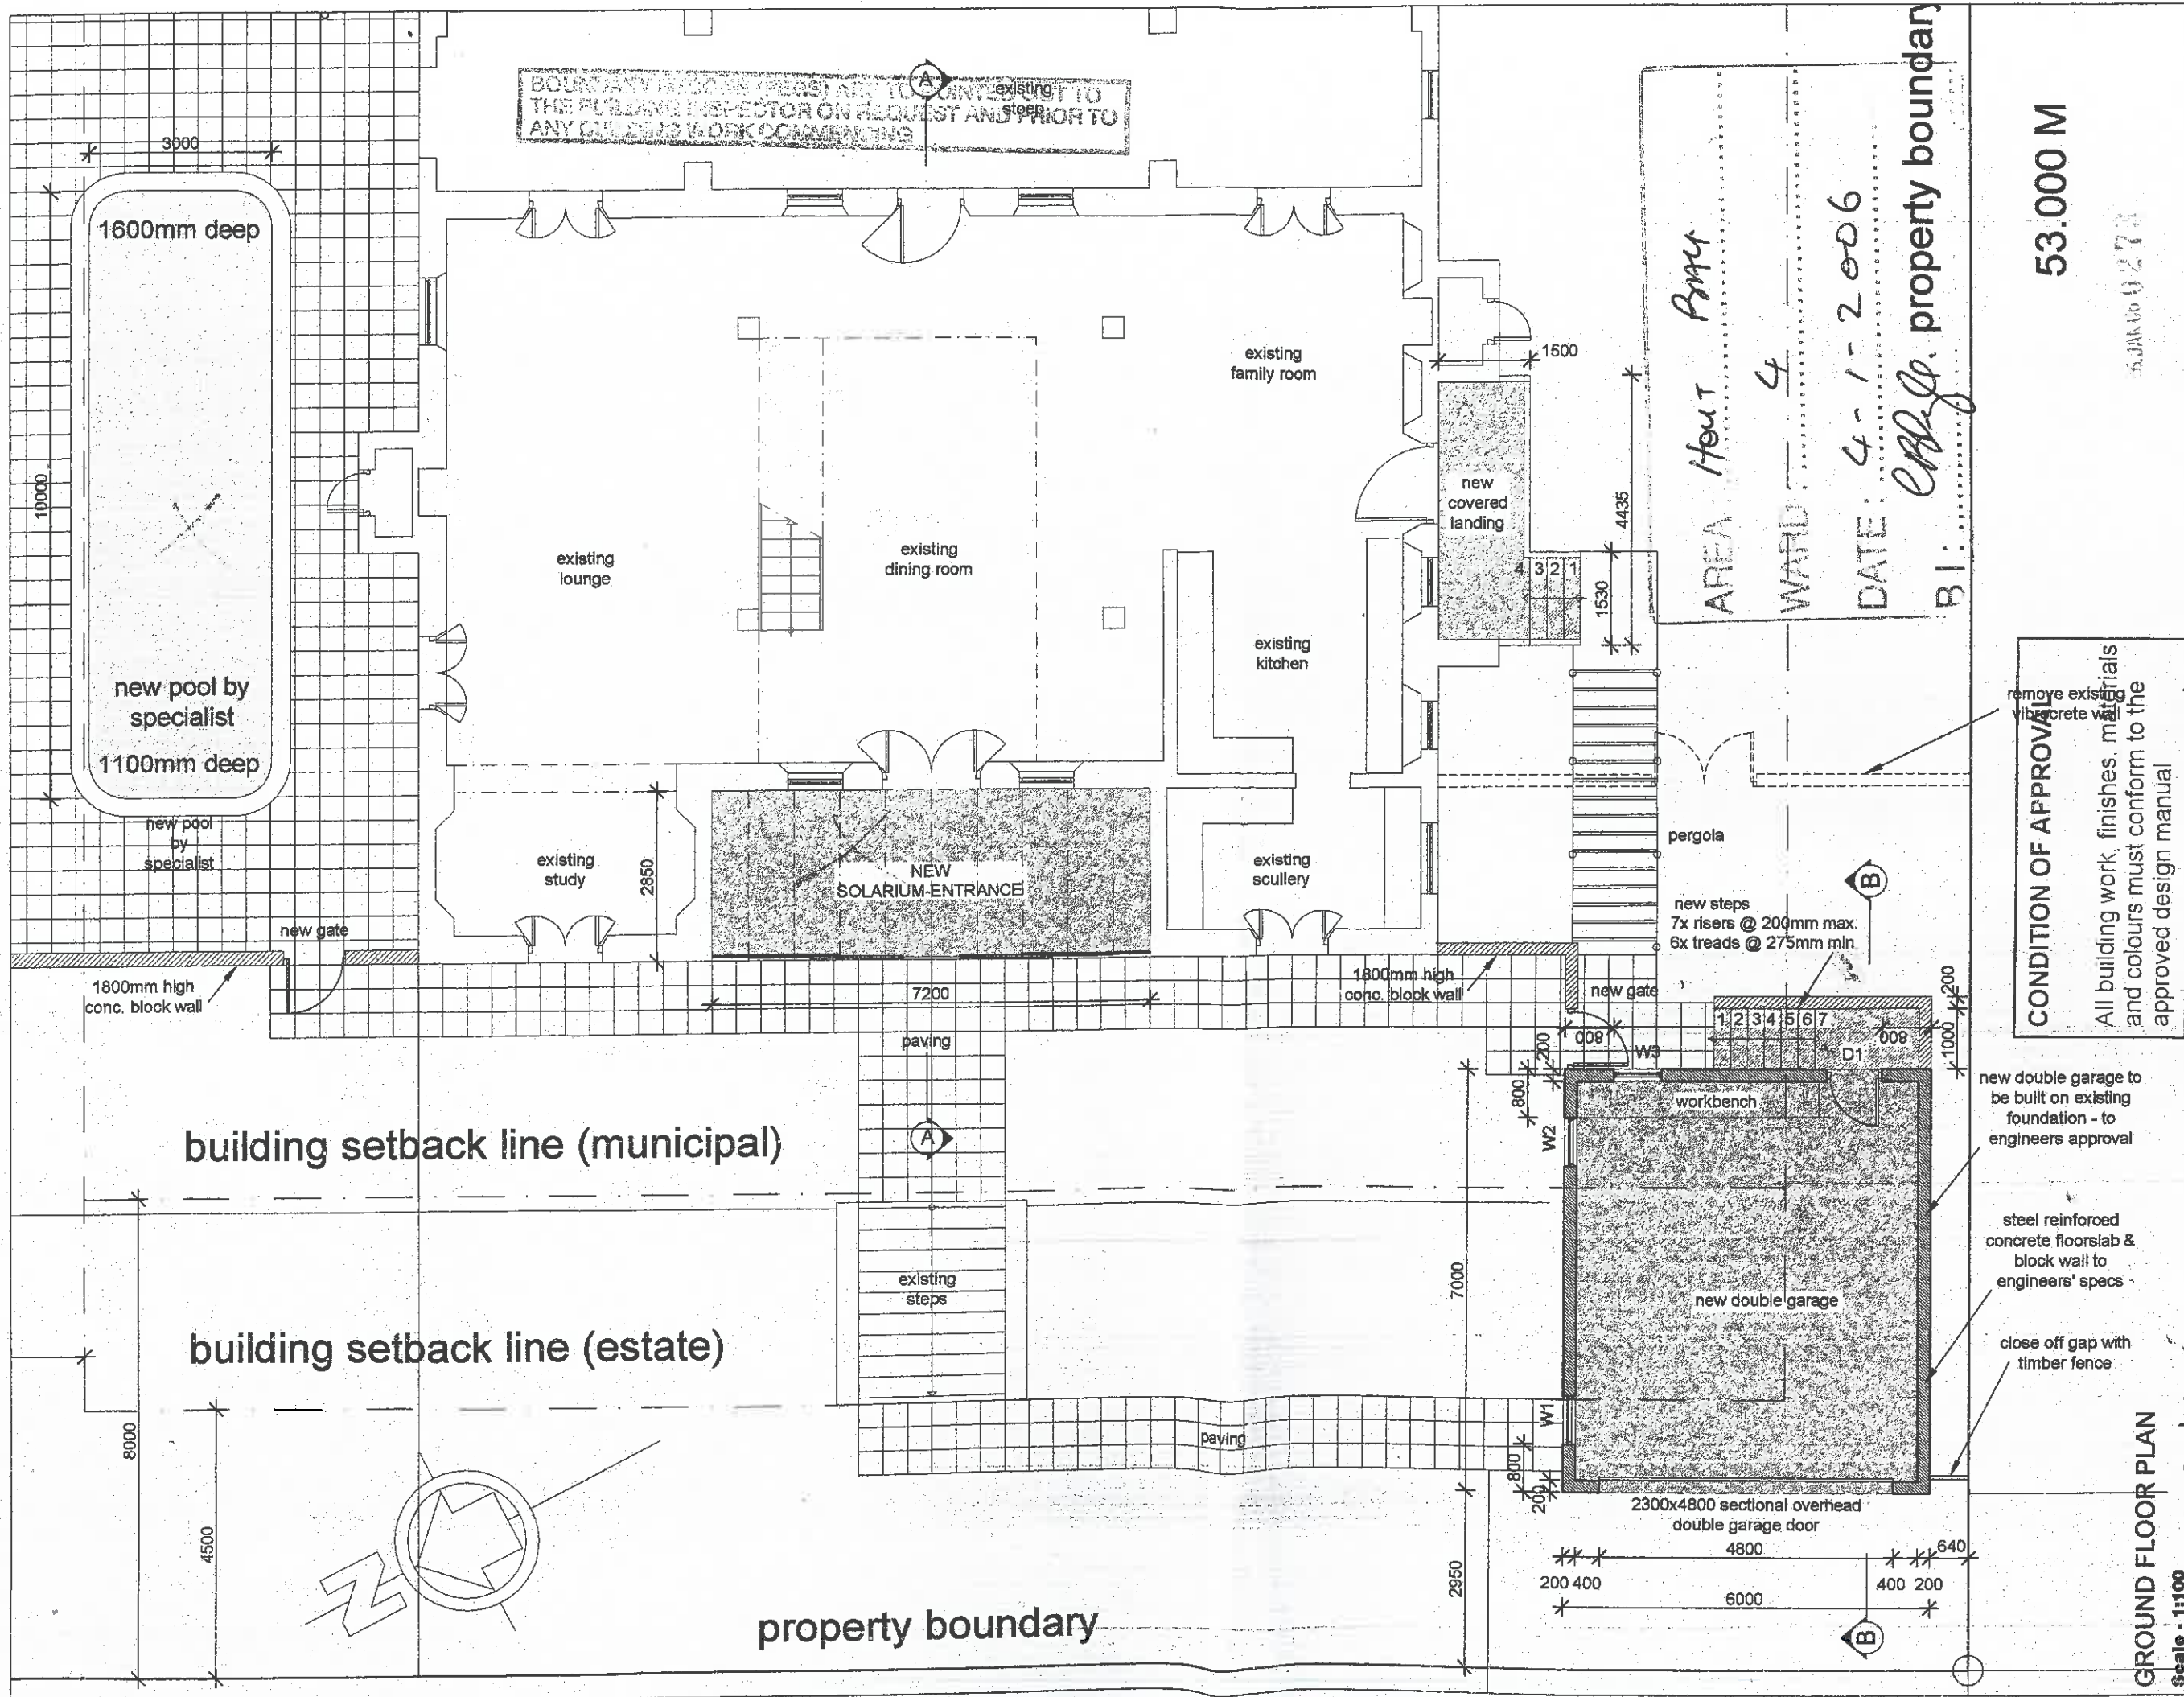

CLIENT: C. FRANKLIN DATE: 13/12/2005 ARCHITECT: R. BECKMAN DATE: 13/12/2005 COUNCIL SUBMISSION

1. Do not scale off drawings. Follow figured dimensions only.
2. All dimensions to be checked & verified on site prior to construction.

3. Report all discrepancies to Architect immediately.
4. Copyright of these drawings is reserved and drawings may not be copied in part or completely without the written consent of Richard Beckman Architect. Copyright 2000

drawing: GROUND FLOOR PLAN layout: 2

scale: 1:100 drawing number: 2005_10 date: OCT 15-2005 rev:

PROPOSED ADDITIONS & ALTERATIONS TO ERF. 5014, 20 LAIR ROAD, KLEIN LEEUKOP ESTATE, HOUT BAY FOR Mr. & MRS. C. FRANKLIN

9. COMPANION LANE KLEIN LEEUKOP ESTATE HOUT BAY 7806 TEL/FAX (021) 790 5663 CELLULAR 082 558 3505

RICHARD BECKMAN ARCHITECT

Klein Leeukop Homeowners Association
P.O. Box 4535
CAPE TOWN 8000