


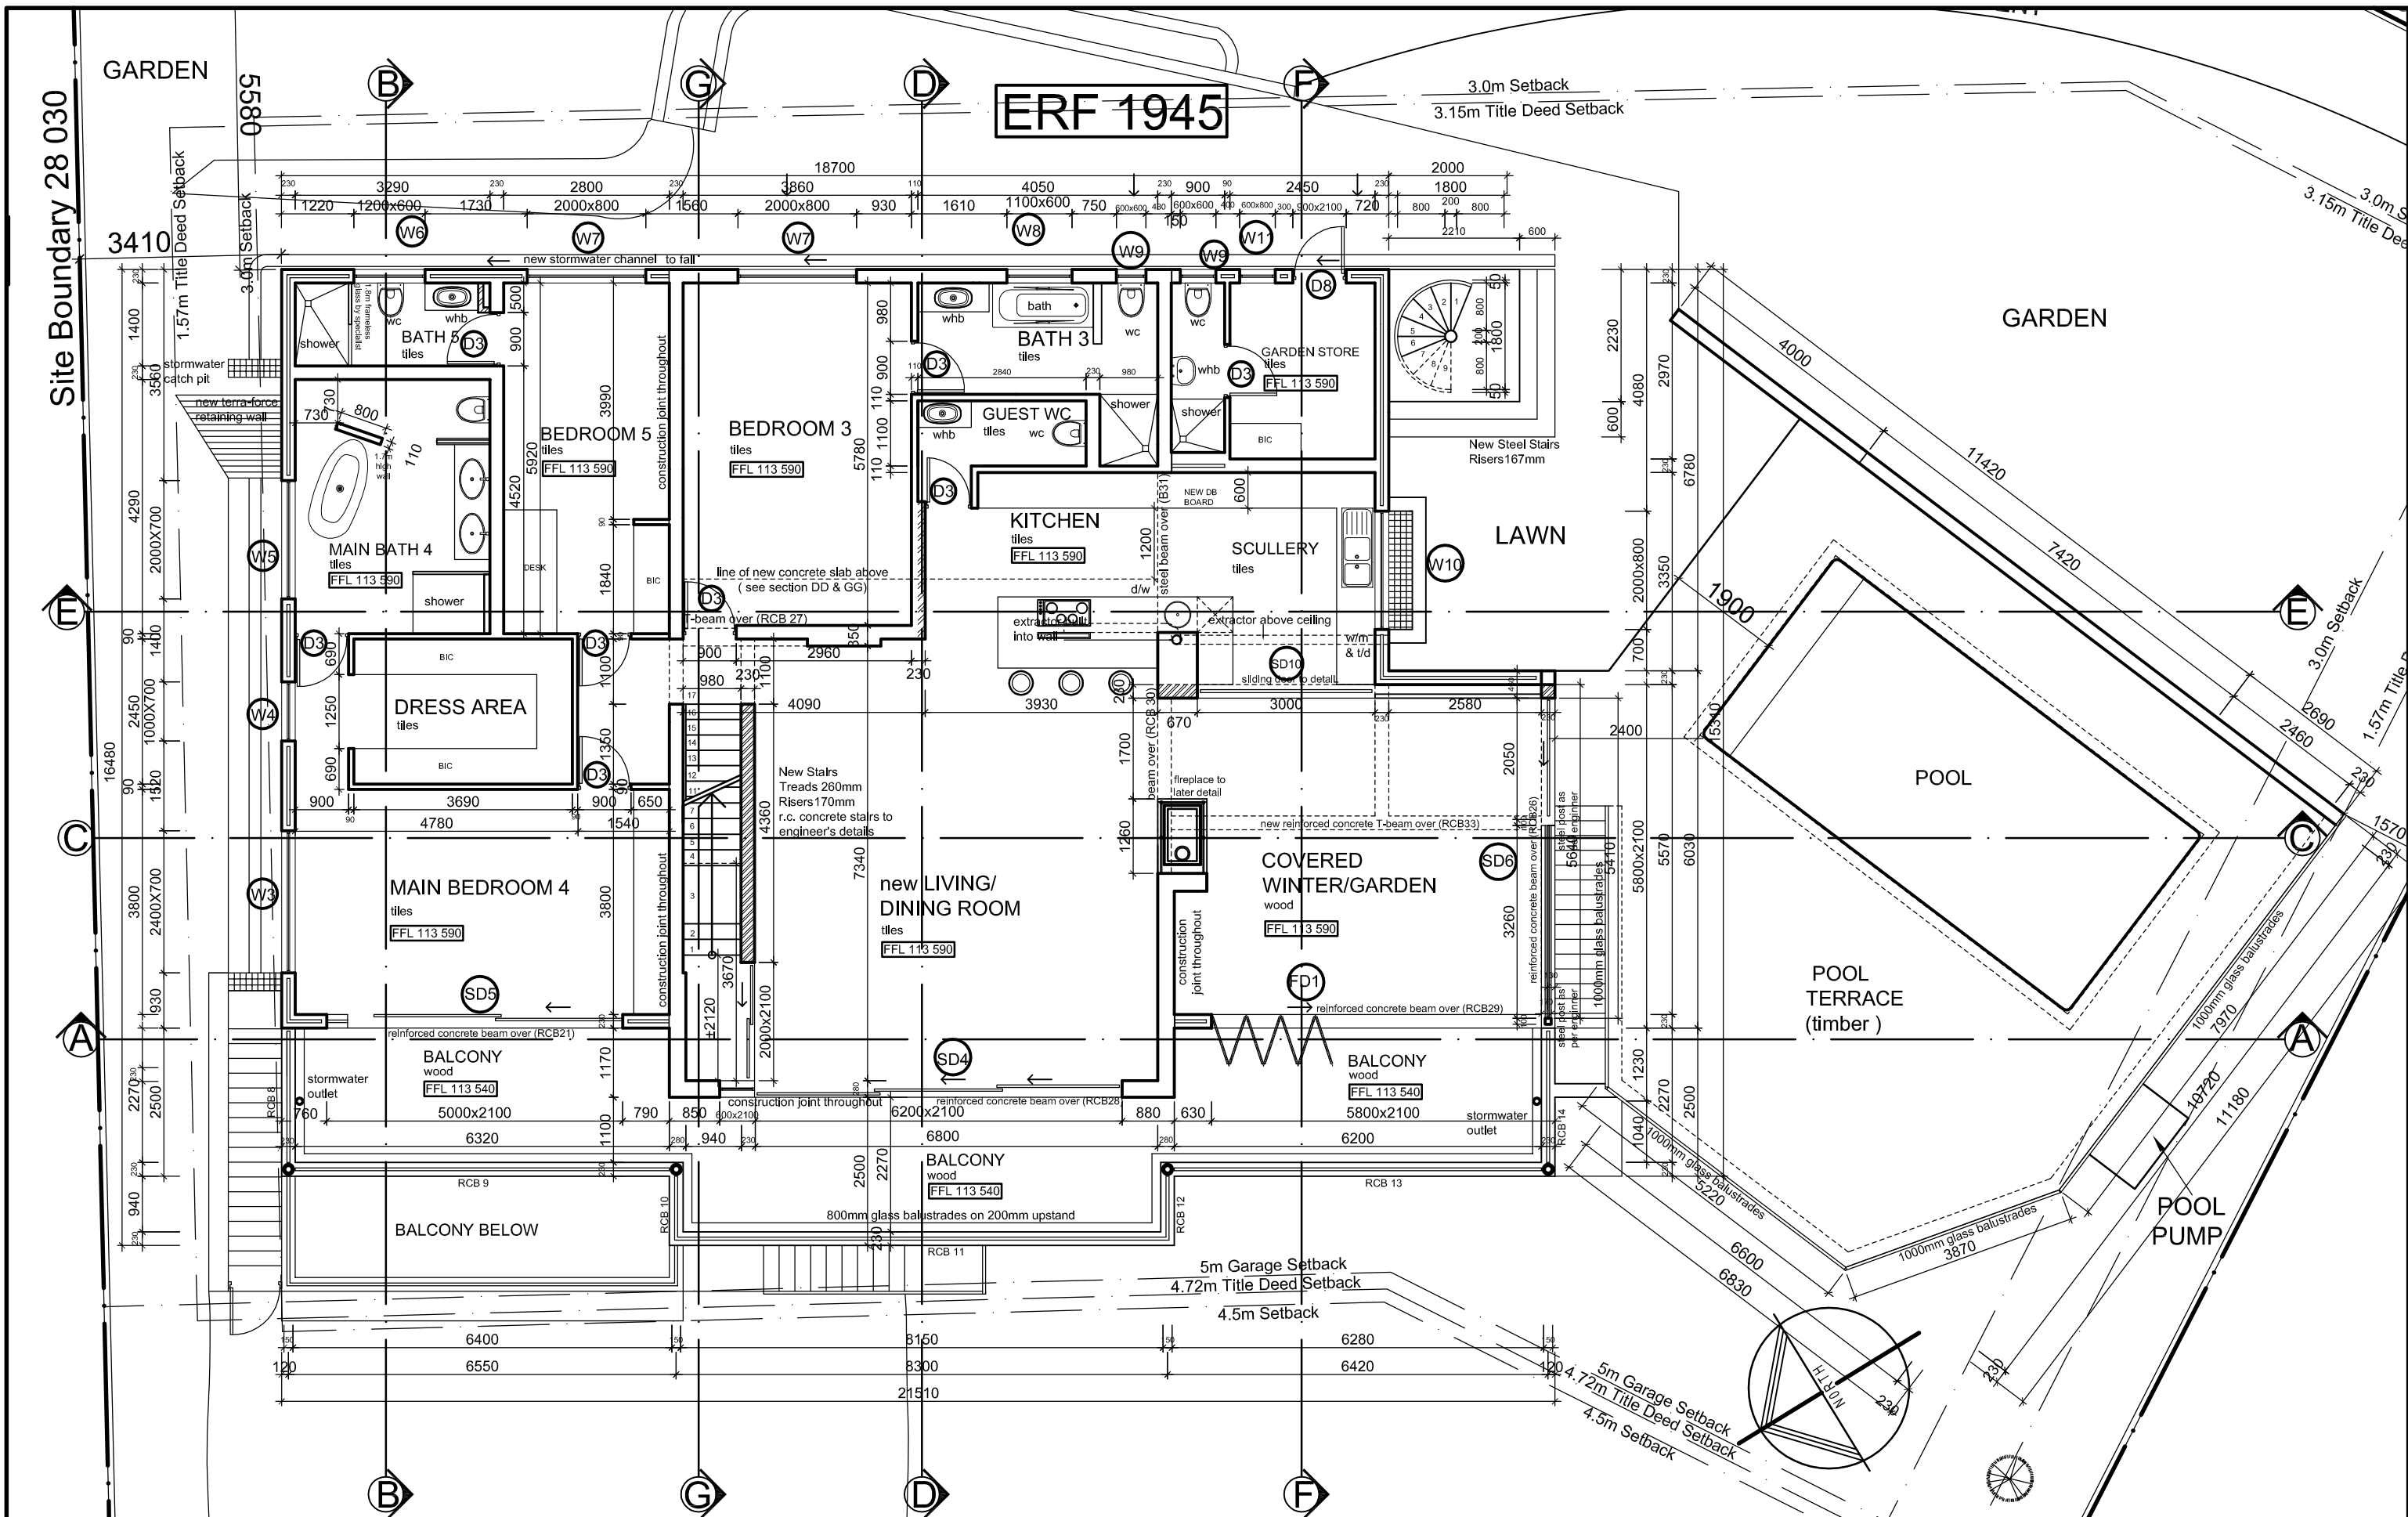

|                |   |                                                                                            |                                                             |                                                                                     |               |                  |
|----------------|---|--------------------------------------------------------------------------------------------|-------------------------------------------------------------|-------------------------------------------------------------------------------------|---------------|------------------|
| GENERAL NOTES: | THOMAS GEH ARCHITECT<br>SACAP REG. No. 5036<br>P O BOX 161, WOODSTOCK, 7915<br>TEL: (021) 465 6784 FAX: (086) 273 2537<br>WEB: www.thomas-geh-architects.co.za E-MAIL: geh@iafrica.com | Client/ Property Address<br><br>HOUSE RUPPRICH<br>26 LLANDUDNO ROAD,<br>ERF 1945 LLANDUDNO | Project Description<br><br>WORKING DRAWING<br>SECOND STOREY | Class of Building<br><br>OCCUPANCY H4<br>ALTERATIONS & ADDITIONS<br>TO new DWELLING | Job No. 426   | Date: 19.05.2015 |
|                |   |                                                                                            |                                                             |                                                                                     | Dwg No. 303wd | Scale 1:100      |
|                |   |                                                                                            |                                                             |                                                                                     | Rev. C        | Drawn: BH        |
|                |   |                                                                                            |                                                             |                                                                                     |               |                  |