


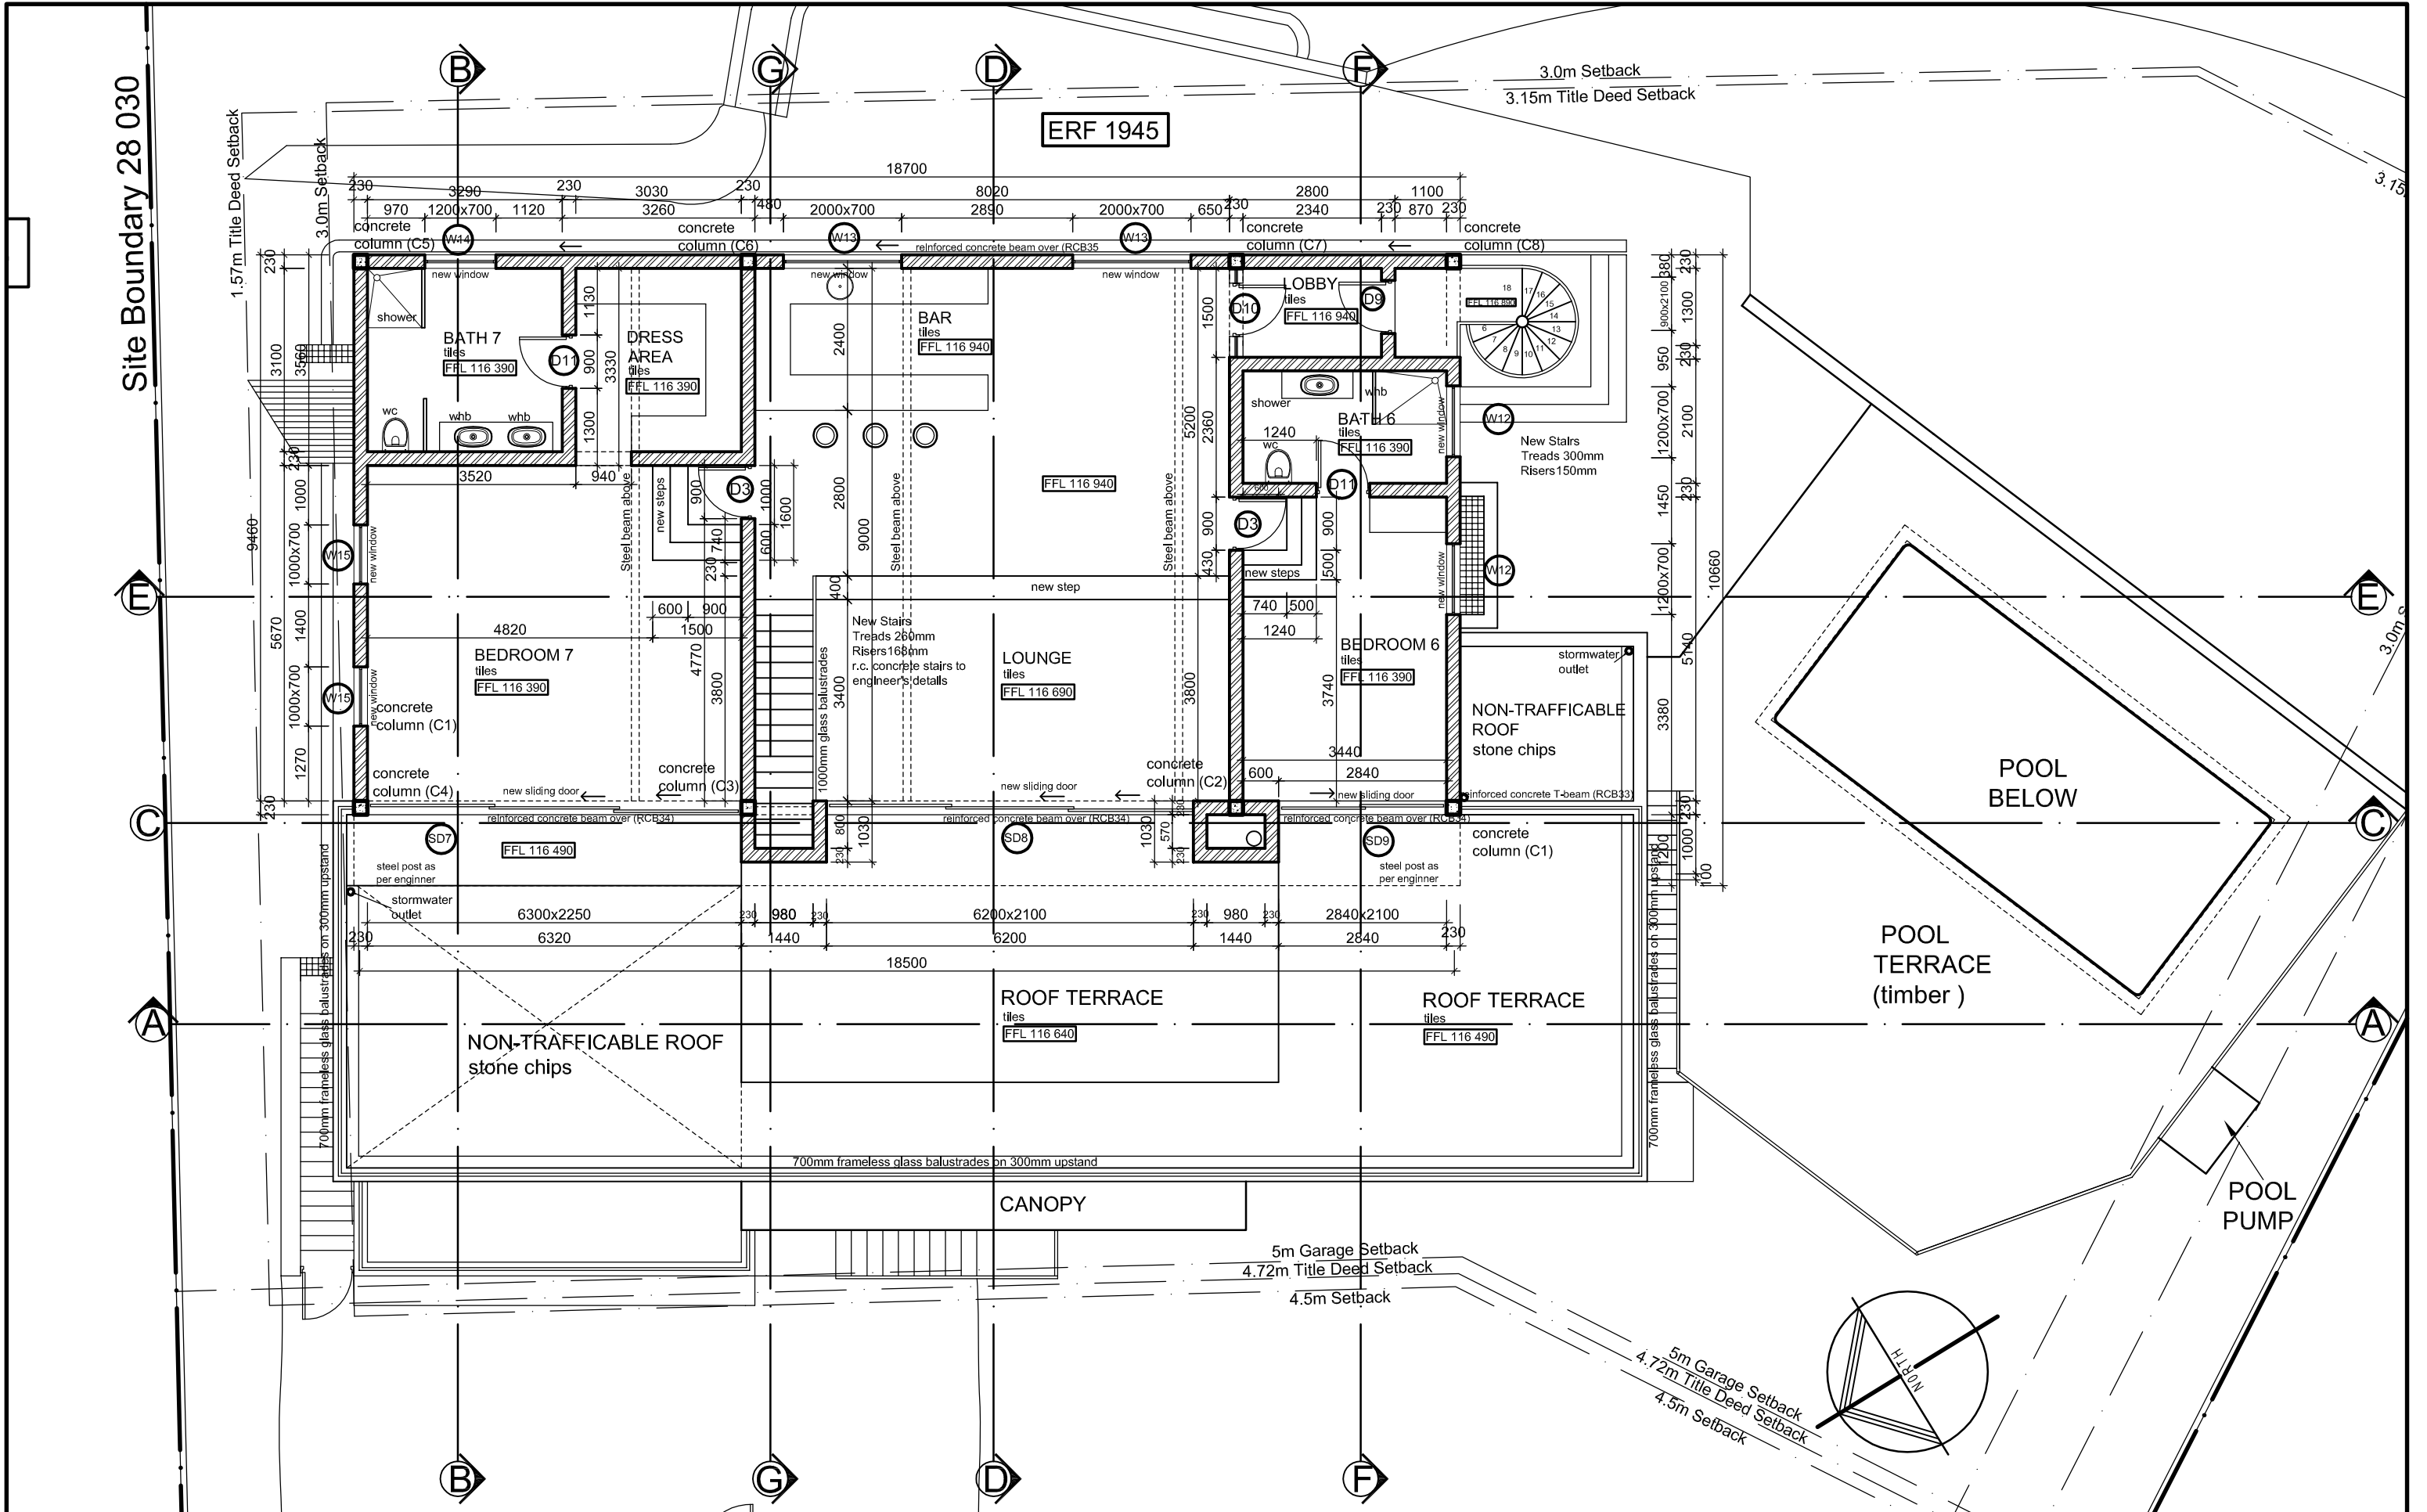

|                       |   |                                                                                               |                                                               |                                                                                    |               |                  |
|-----------------------|---|-----------------------------------------------------------------------------------------------|---------------------------------------------------------------|------------------------------------------------------------------------------------|---------------|------------------|
| <b>GENERAL NOTES:</b> | <b>THOMAS GEH ARCHITECT</b><br>SACAP REG. No. 5036<br>P O BOX 161, WOODSTOCK, 7915<br>TEL: (021) 465 6784 FAX: (086) 273 2537<br>WEB: <a href="http://www.thomas-geh-architects.co.za">www.thomas-geh-architects.co.za</a> E-MAIL: <a href="mailto:geh@iafrica.com">geh@iafrica.com</a> | Client/ Property Address<br><b>HOUSE RUPPRICH</b><br>26 LLANDUDNO ROAD,<br>ERF 1945 LLANDUDNO | Project Description<br><b>WORKING DRAWING</b><br>THIRD STOREY | Class of Building<br><b>OCCUPANCY H4</b><br>ALTERATIONS & ADDITIONS<br>TO DWELLING | Job No. 426   | Date: 18.06.2015 |
|                       |   |                                                                                               |                                                               |                                                                                    | Dwg No. 220wd | Scale 1:50       |
|                       |   |                                                                                               |                                                               |                                                                                    | Rev. C        | Drawn: BH        |
|                       |   |                                                                                               |                                                               |                                                                                    |               |                  |