


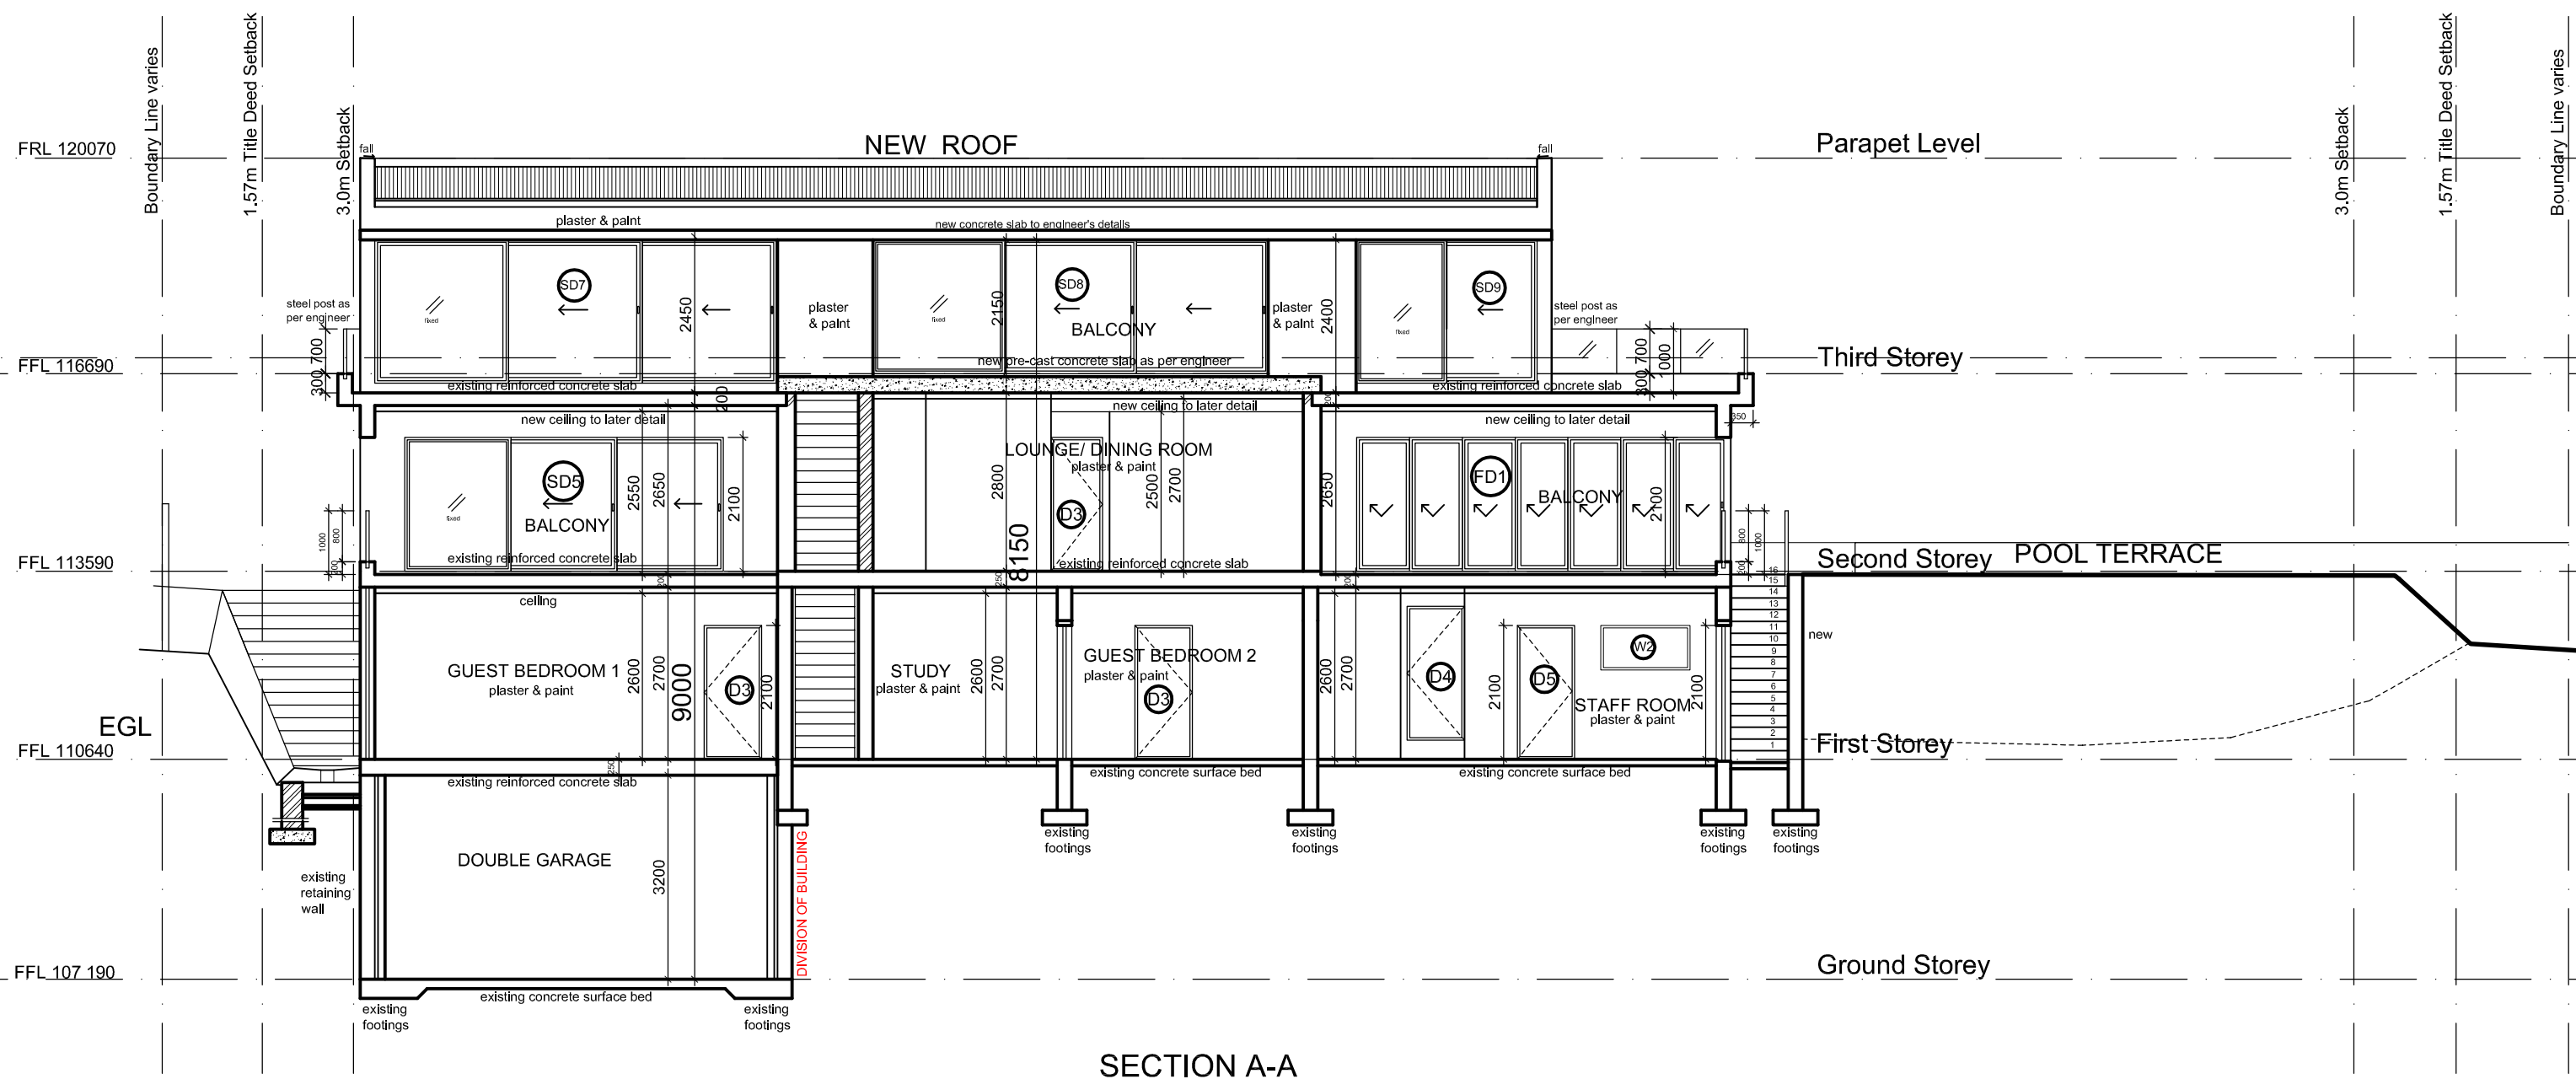

GENERAL NOTES:

THOMAS GEH ARCHITECT
SACAP REG. No. 5036

P O BOX 161, WOODSTOCK, 7915
TEL: (021) 465 6784 FAX: (086) 273 2537
WEB: www.thomas-geh-architects.co.za E-MAIL: geh@iafrica.com

Client/ Property Address

HOUSE RUPPRICH
26 LLANDUDNO ROAD,
ERF 1945 LLANDUDNO

Project Description

WORKING DRAWING
SECTION A-A

Class of Building

OCCUPANCY H4

ALTERATIONS & ADDITIONS TO new DWELLING

Job No. 426	Date: 19.05.2015
Dwg No. 308wd	Scale 1:100
Rev. C	Drawn: BH