
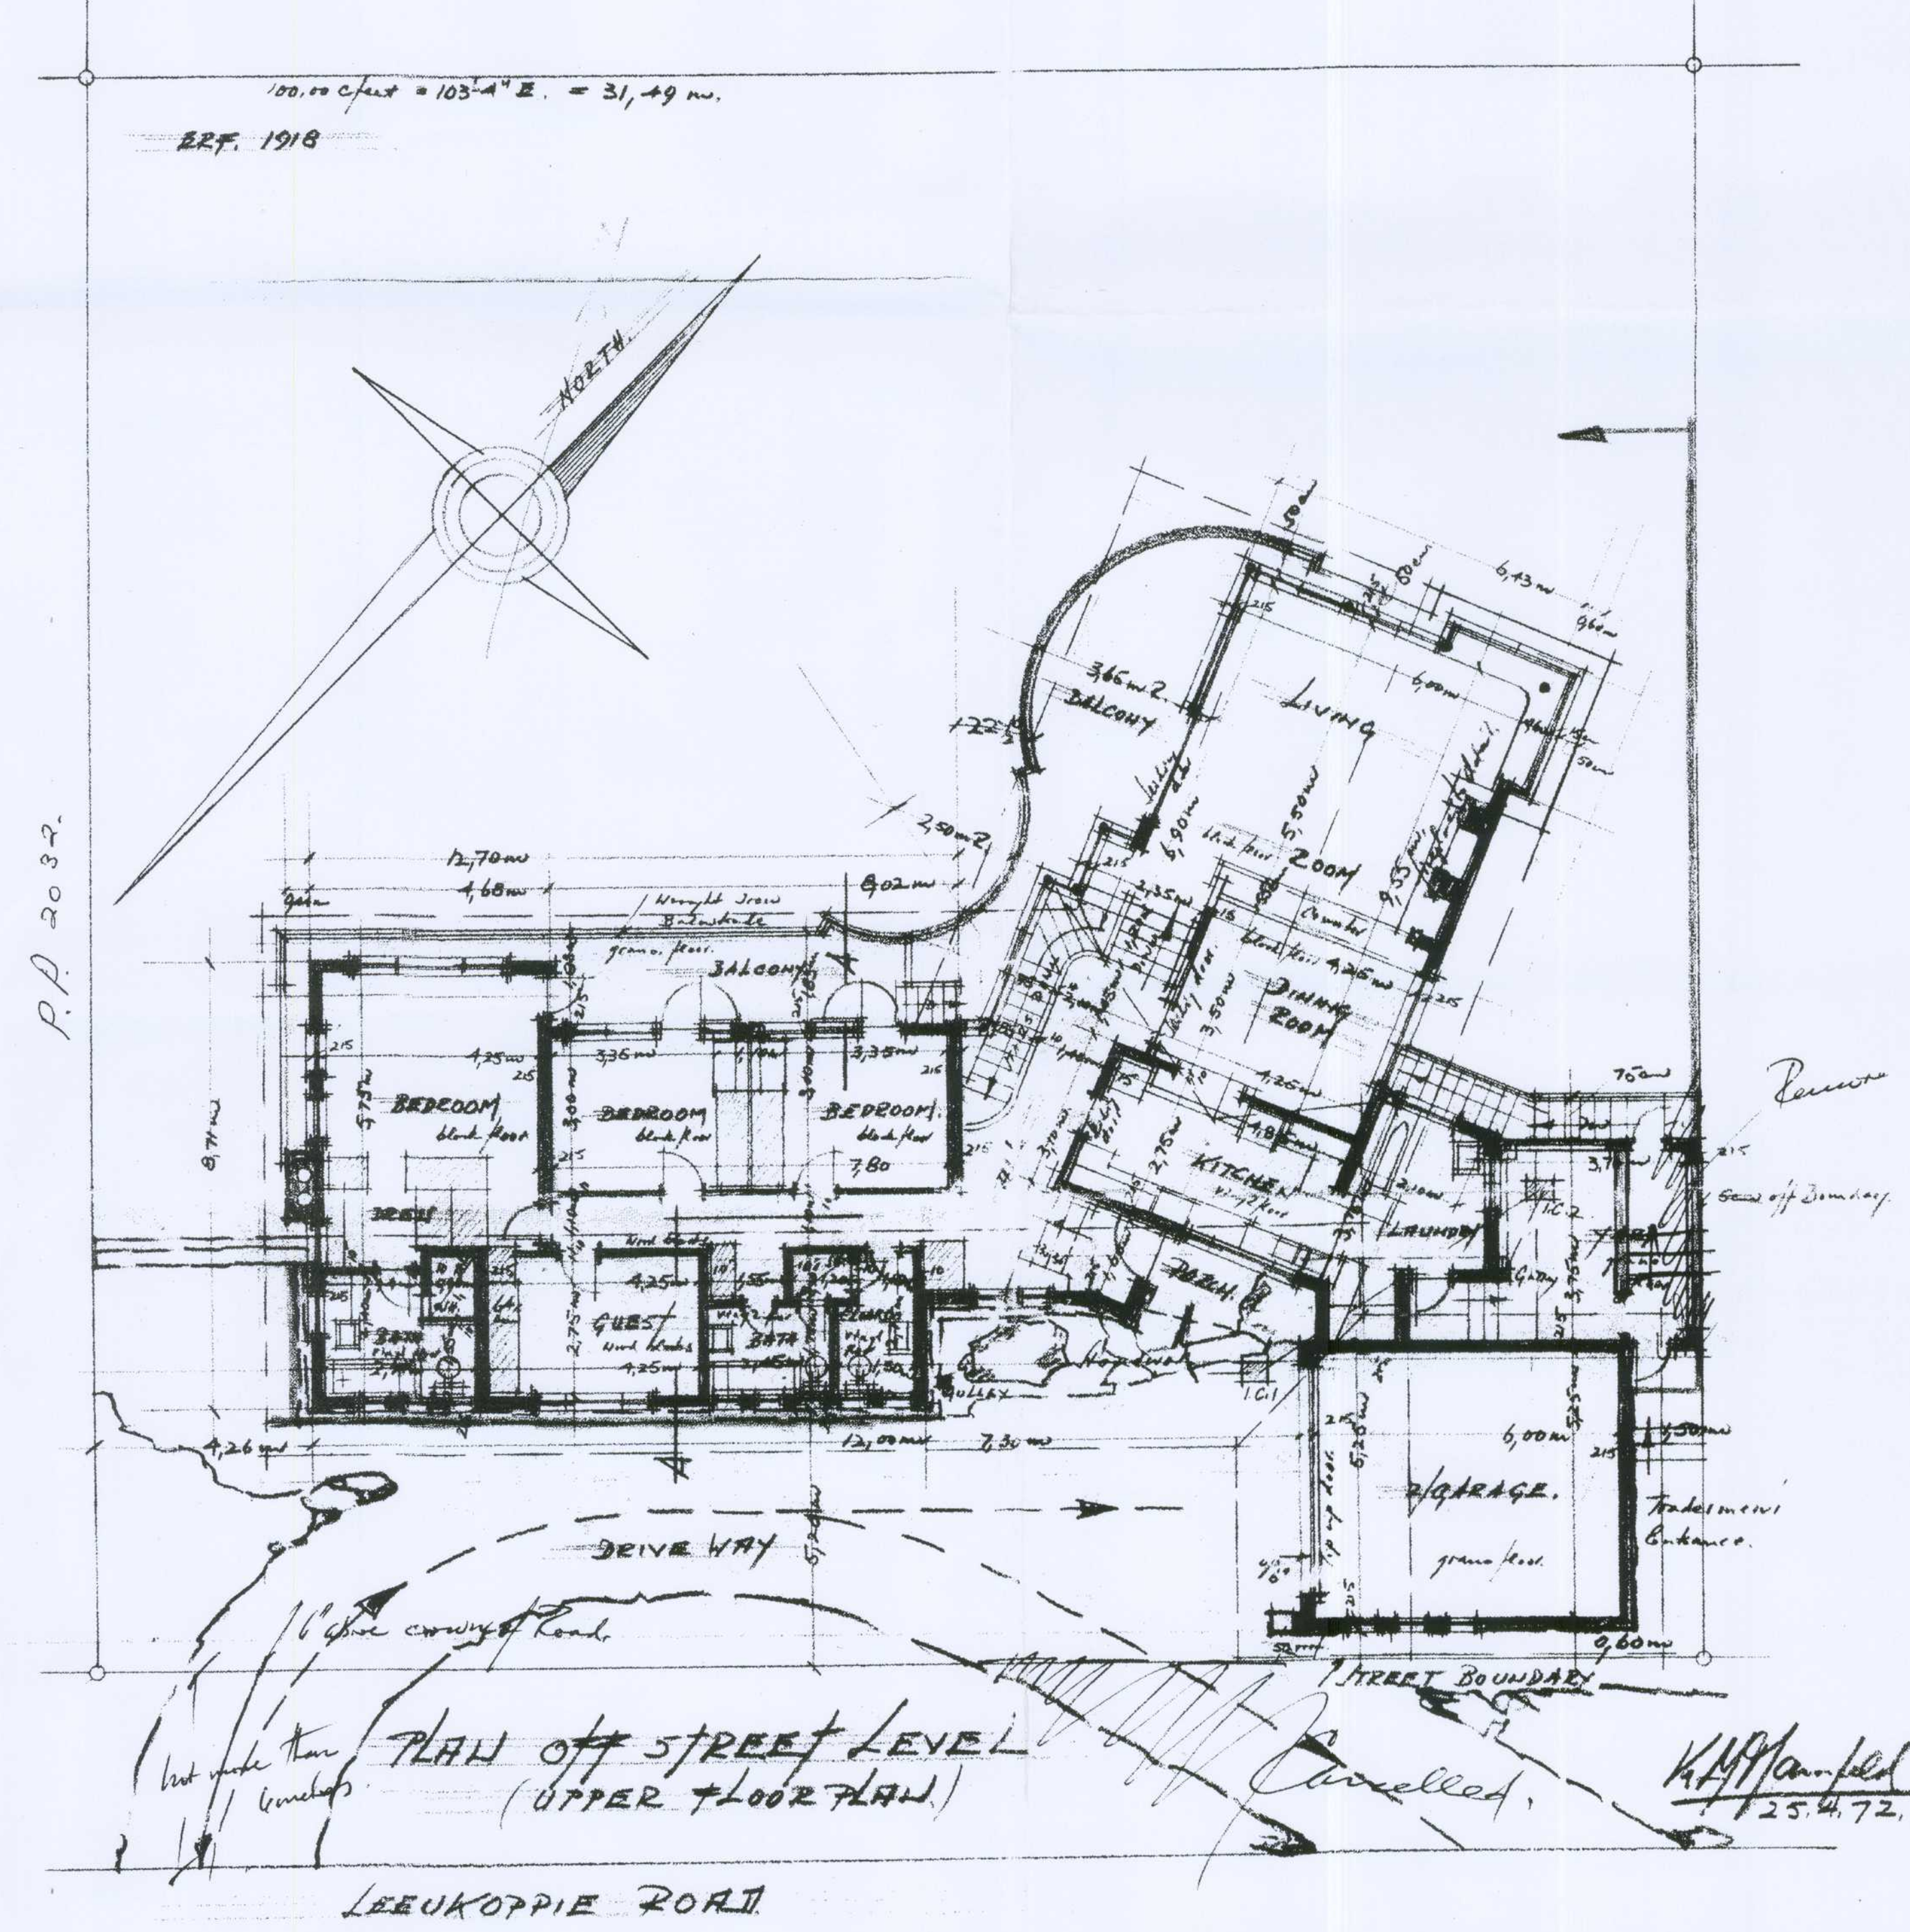
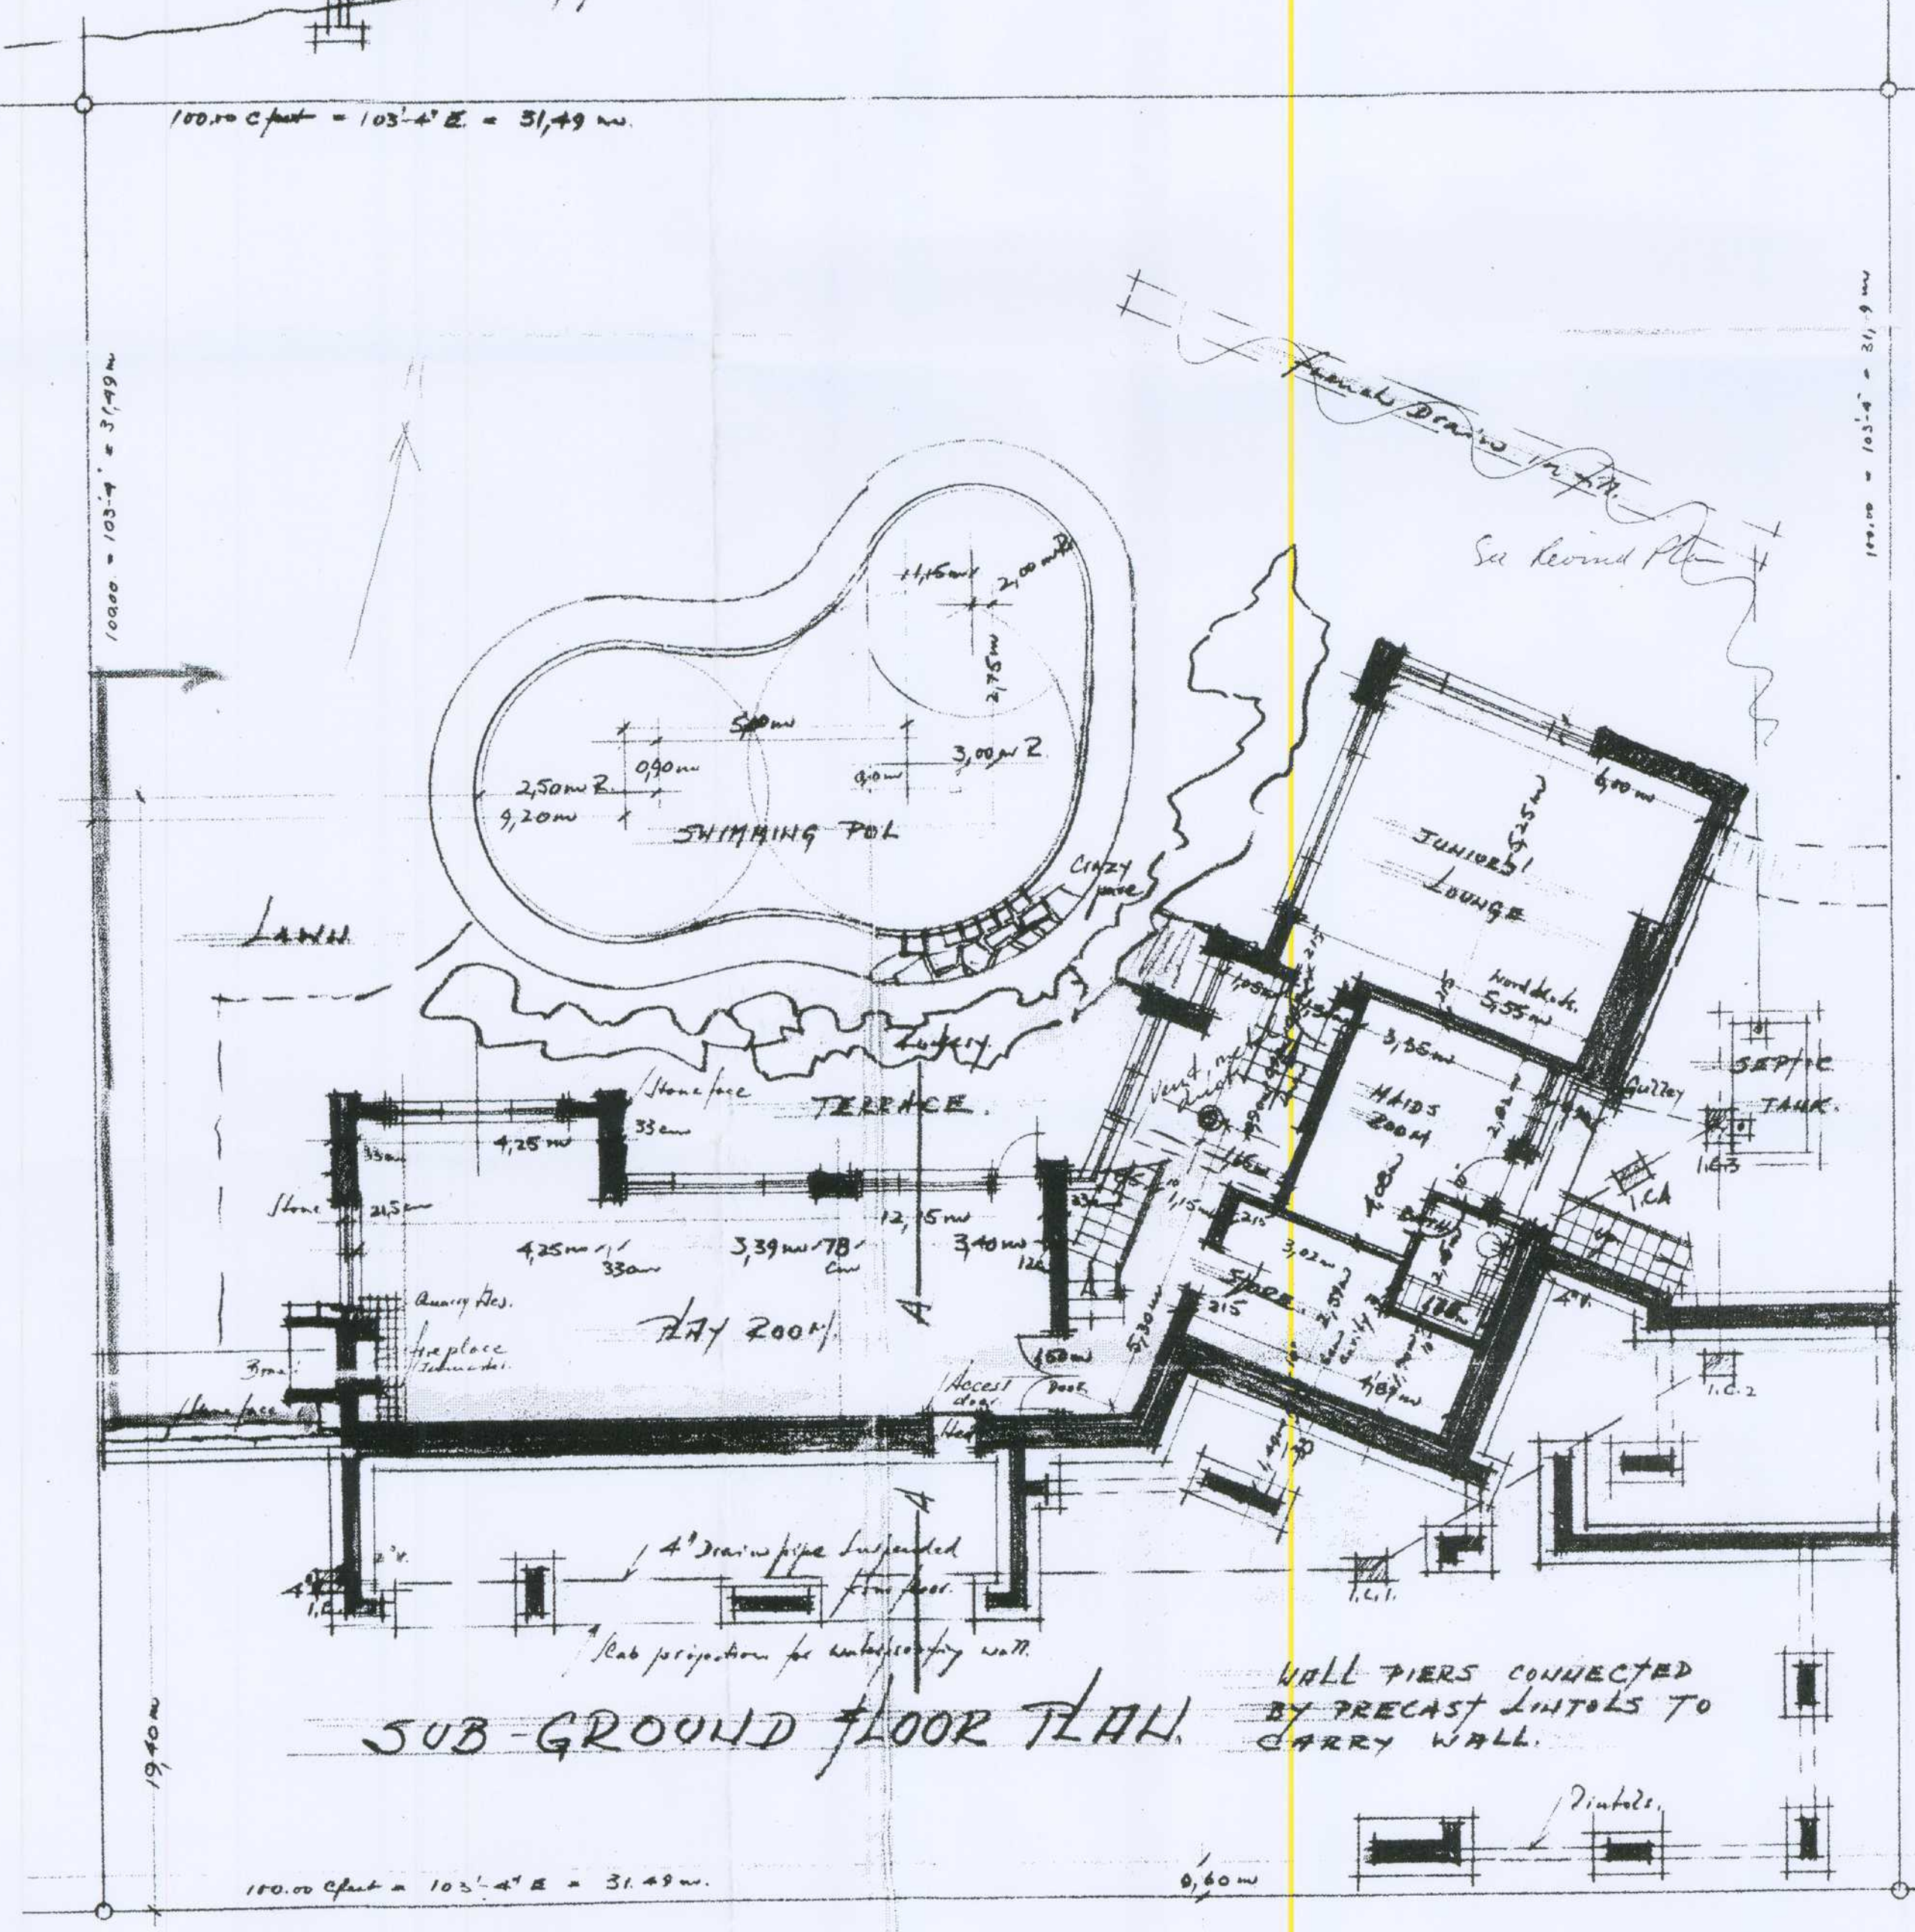
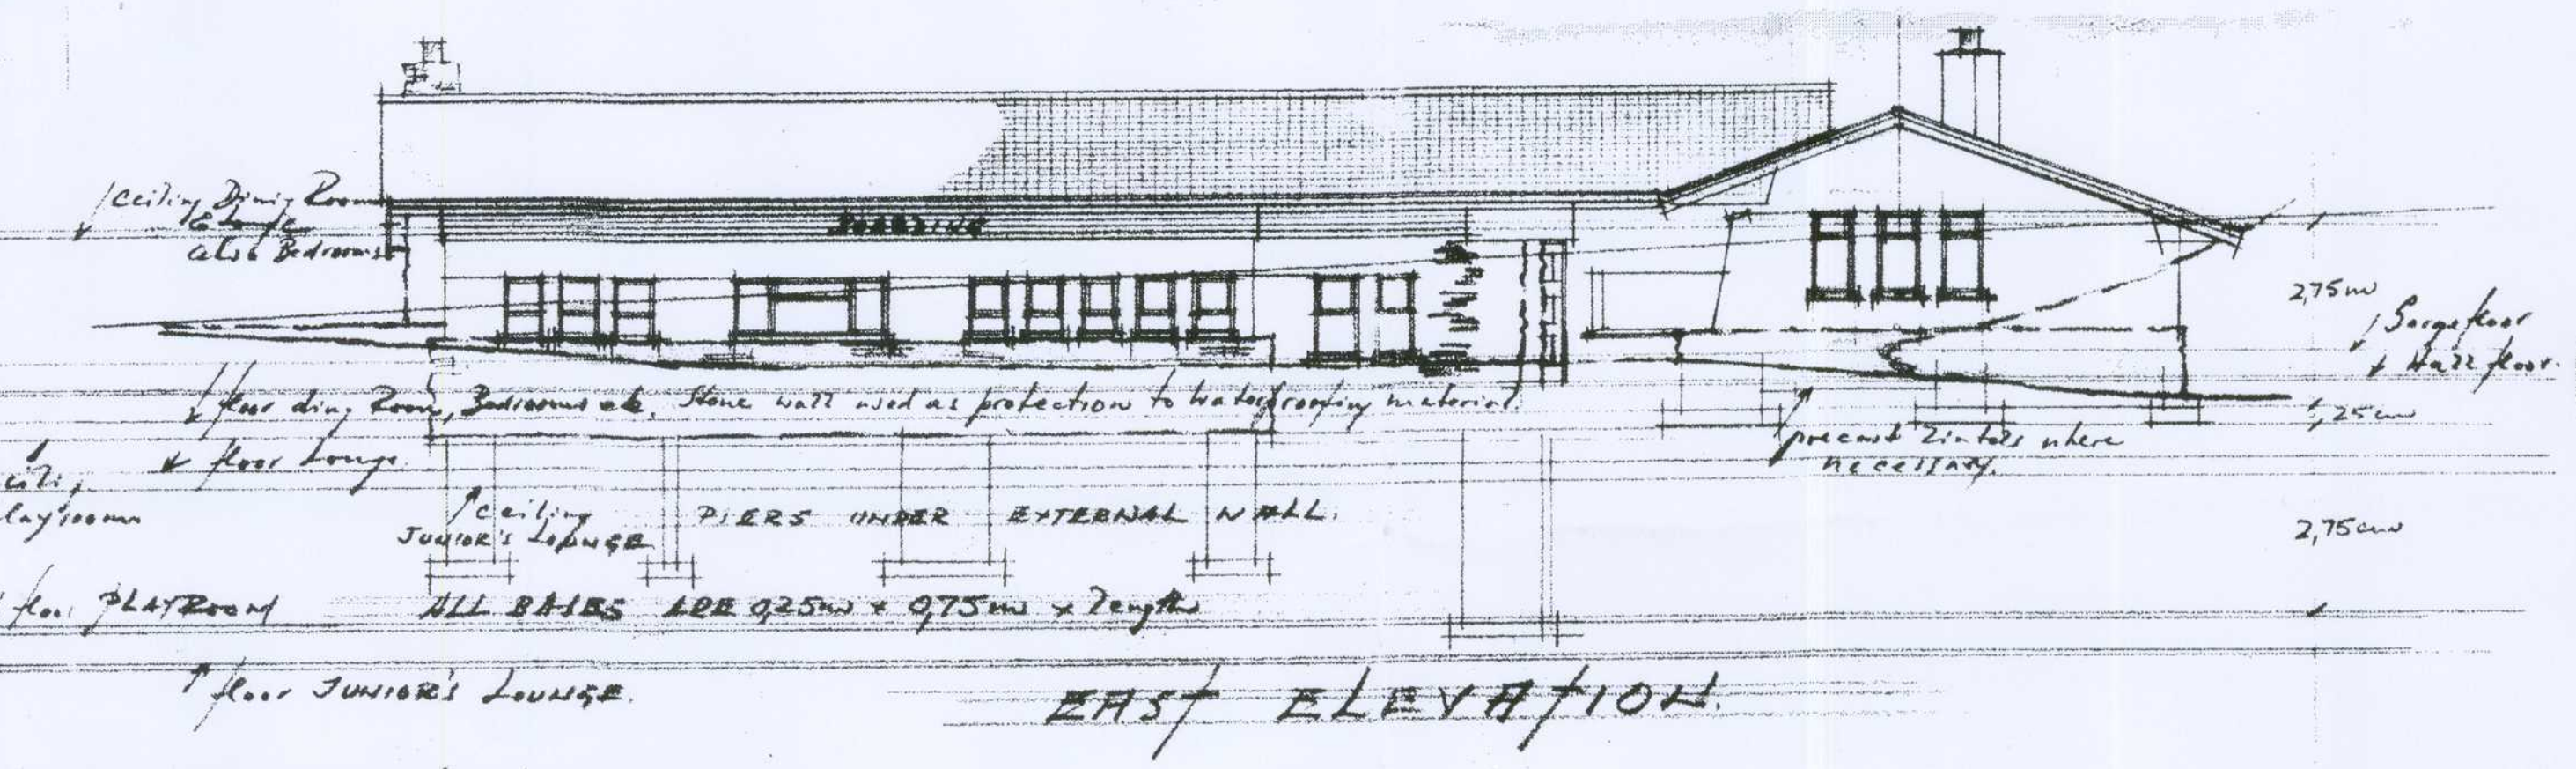
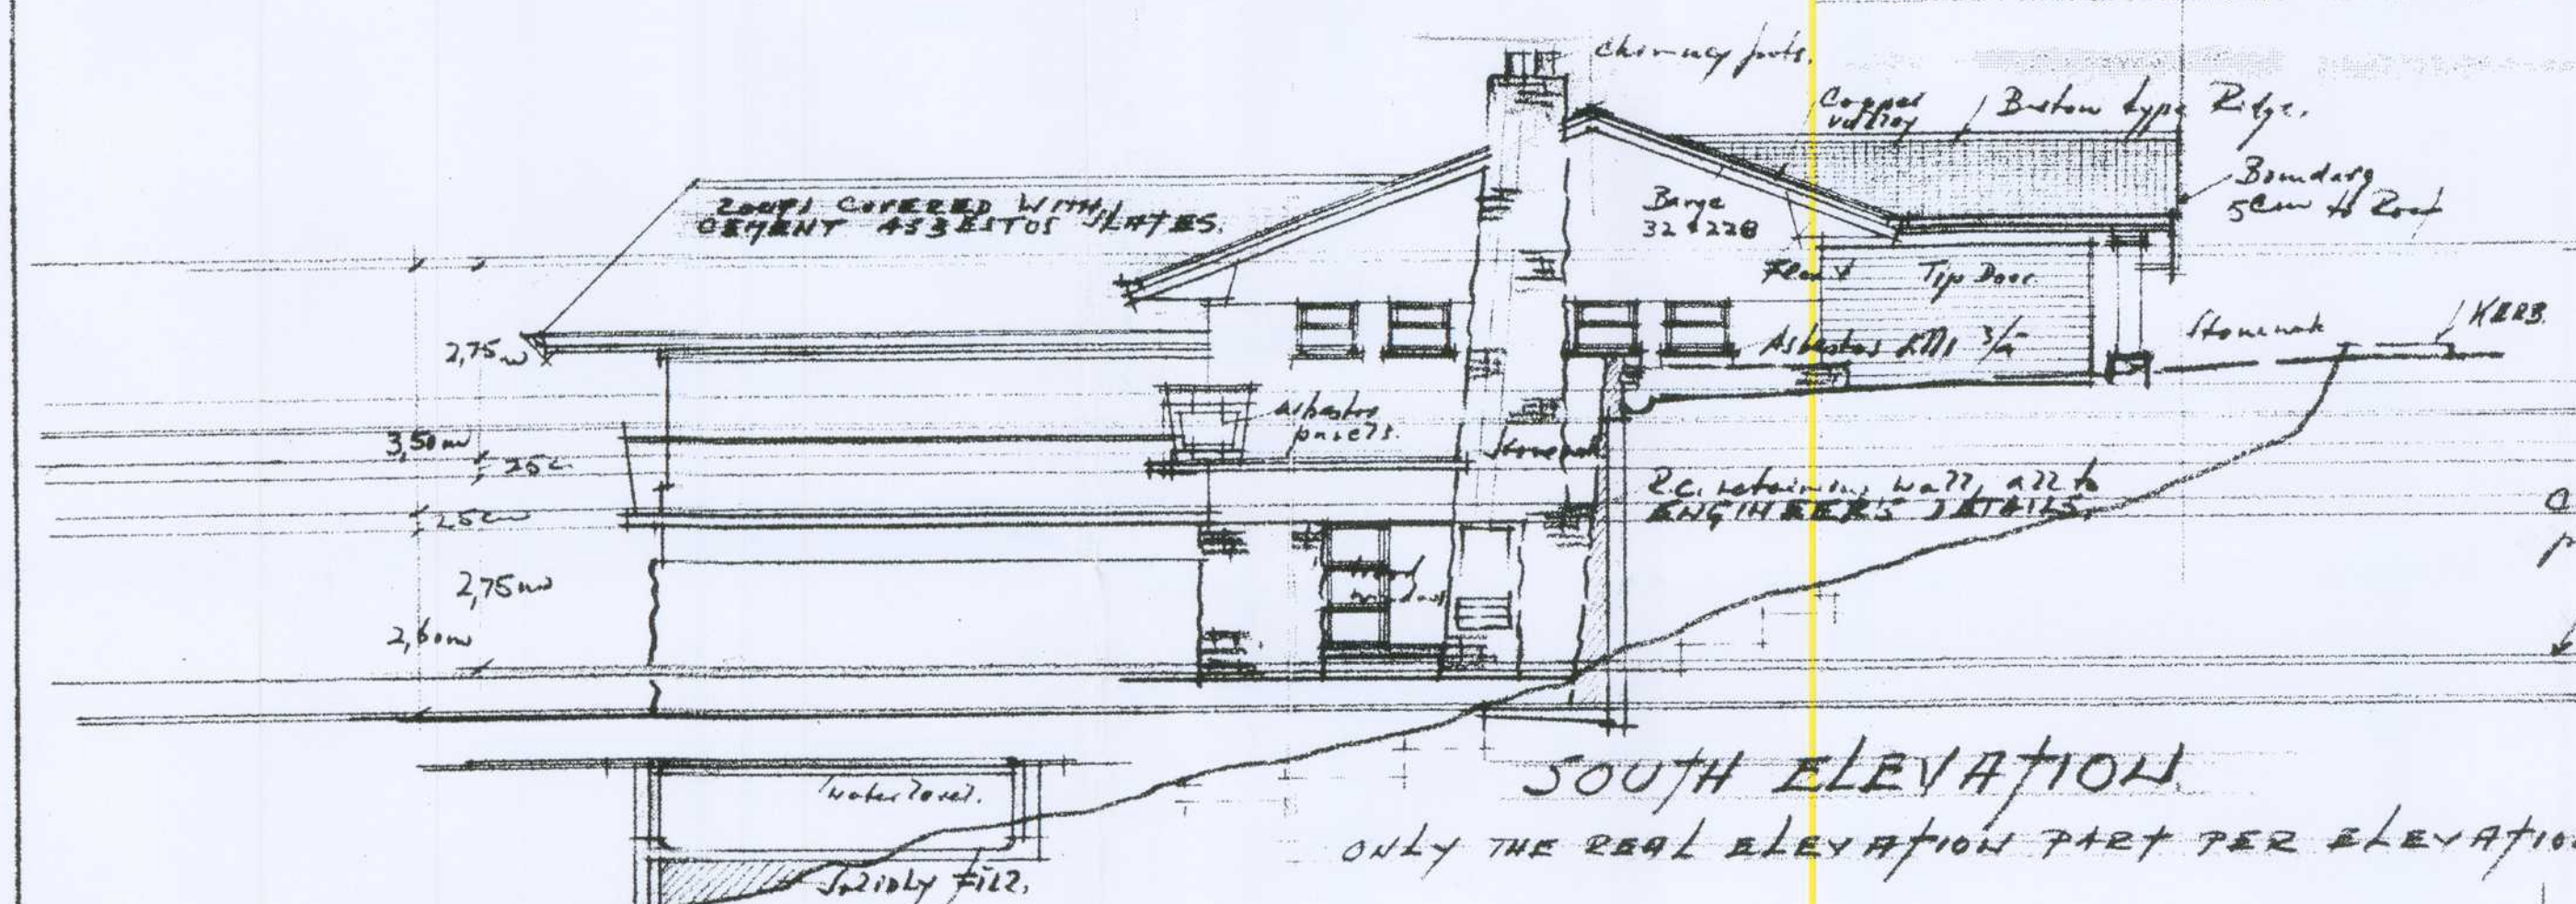


PROPOSED RESIDENCE ON ERF 1918 IN LEEUKOPPIE ROAD, LAMBDUHO, CAPE, FOR L.T. HOLLANDS, ESQ

THERE IS AN AIRBRICK TO EACH ROOM, ALWAYS
ALLOWING FOR ADEQUATE CROSS VENTILATION.

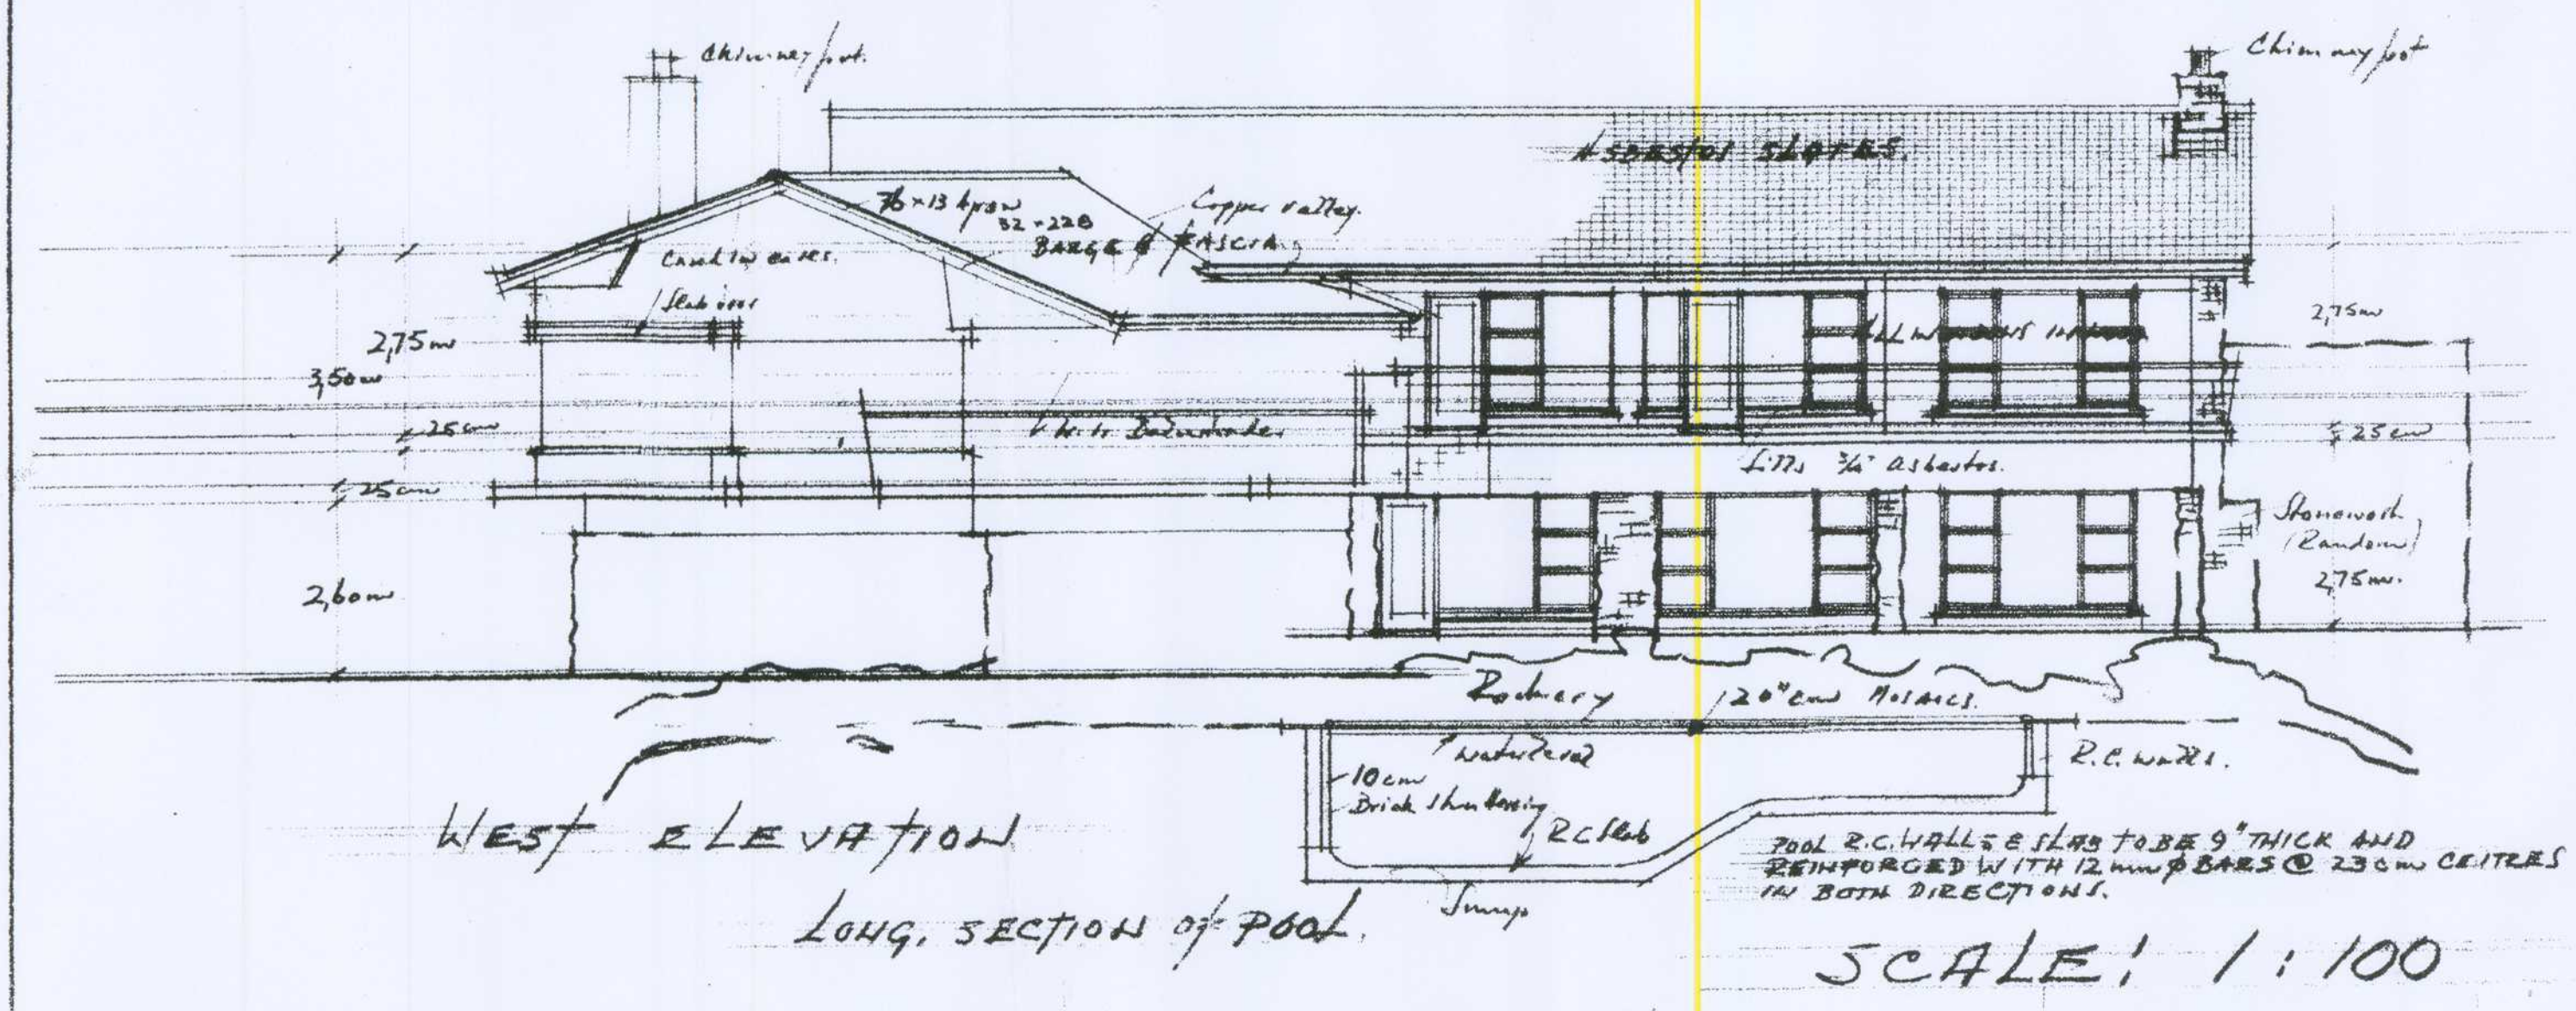

See alterations done by me: K.M. Mansfeld
2.1.72

[Signature]

K.M. Mansfeld
25.4.72