
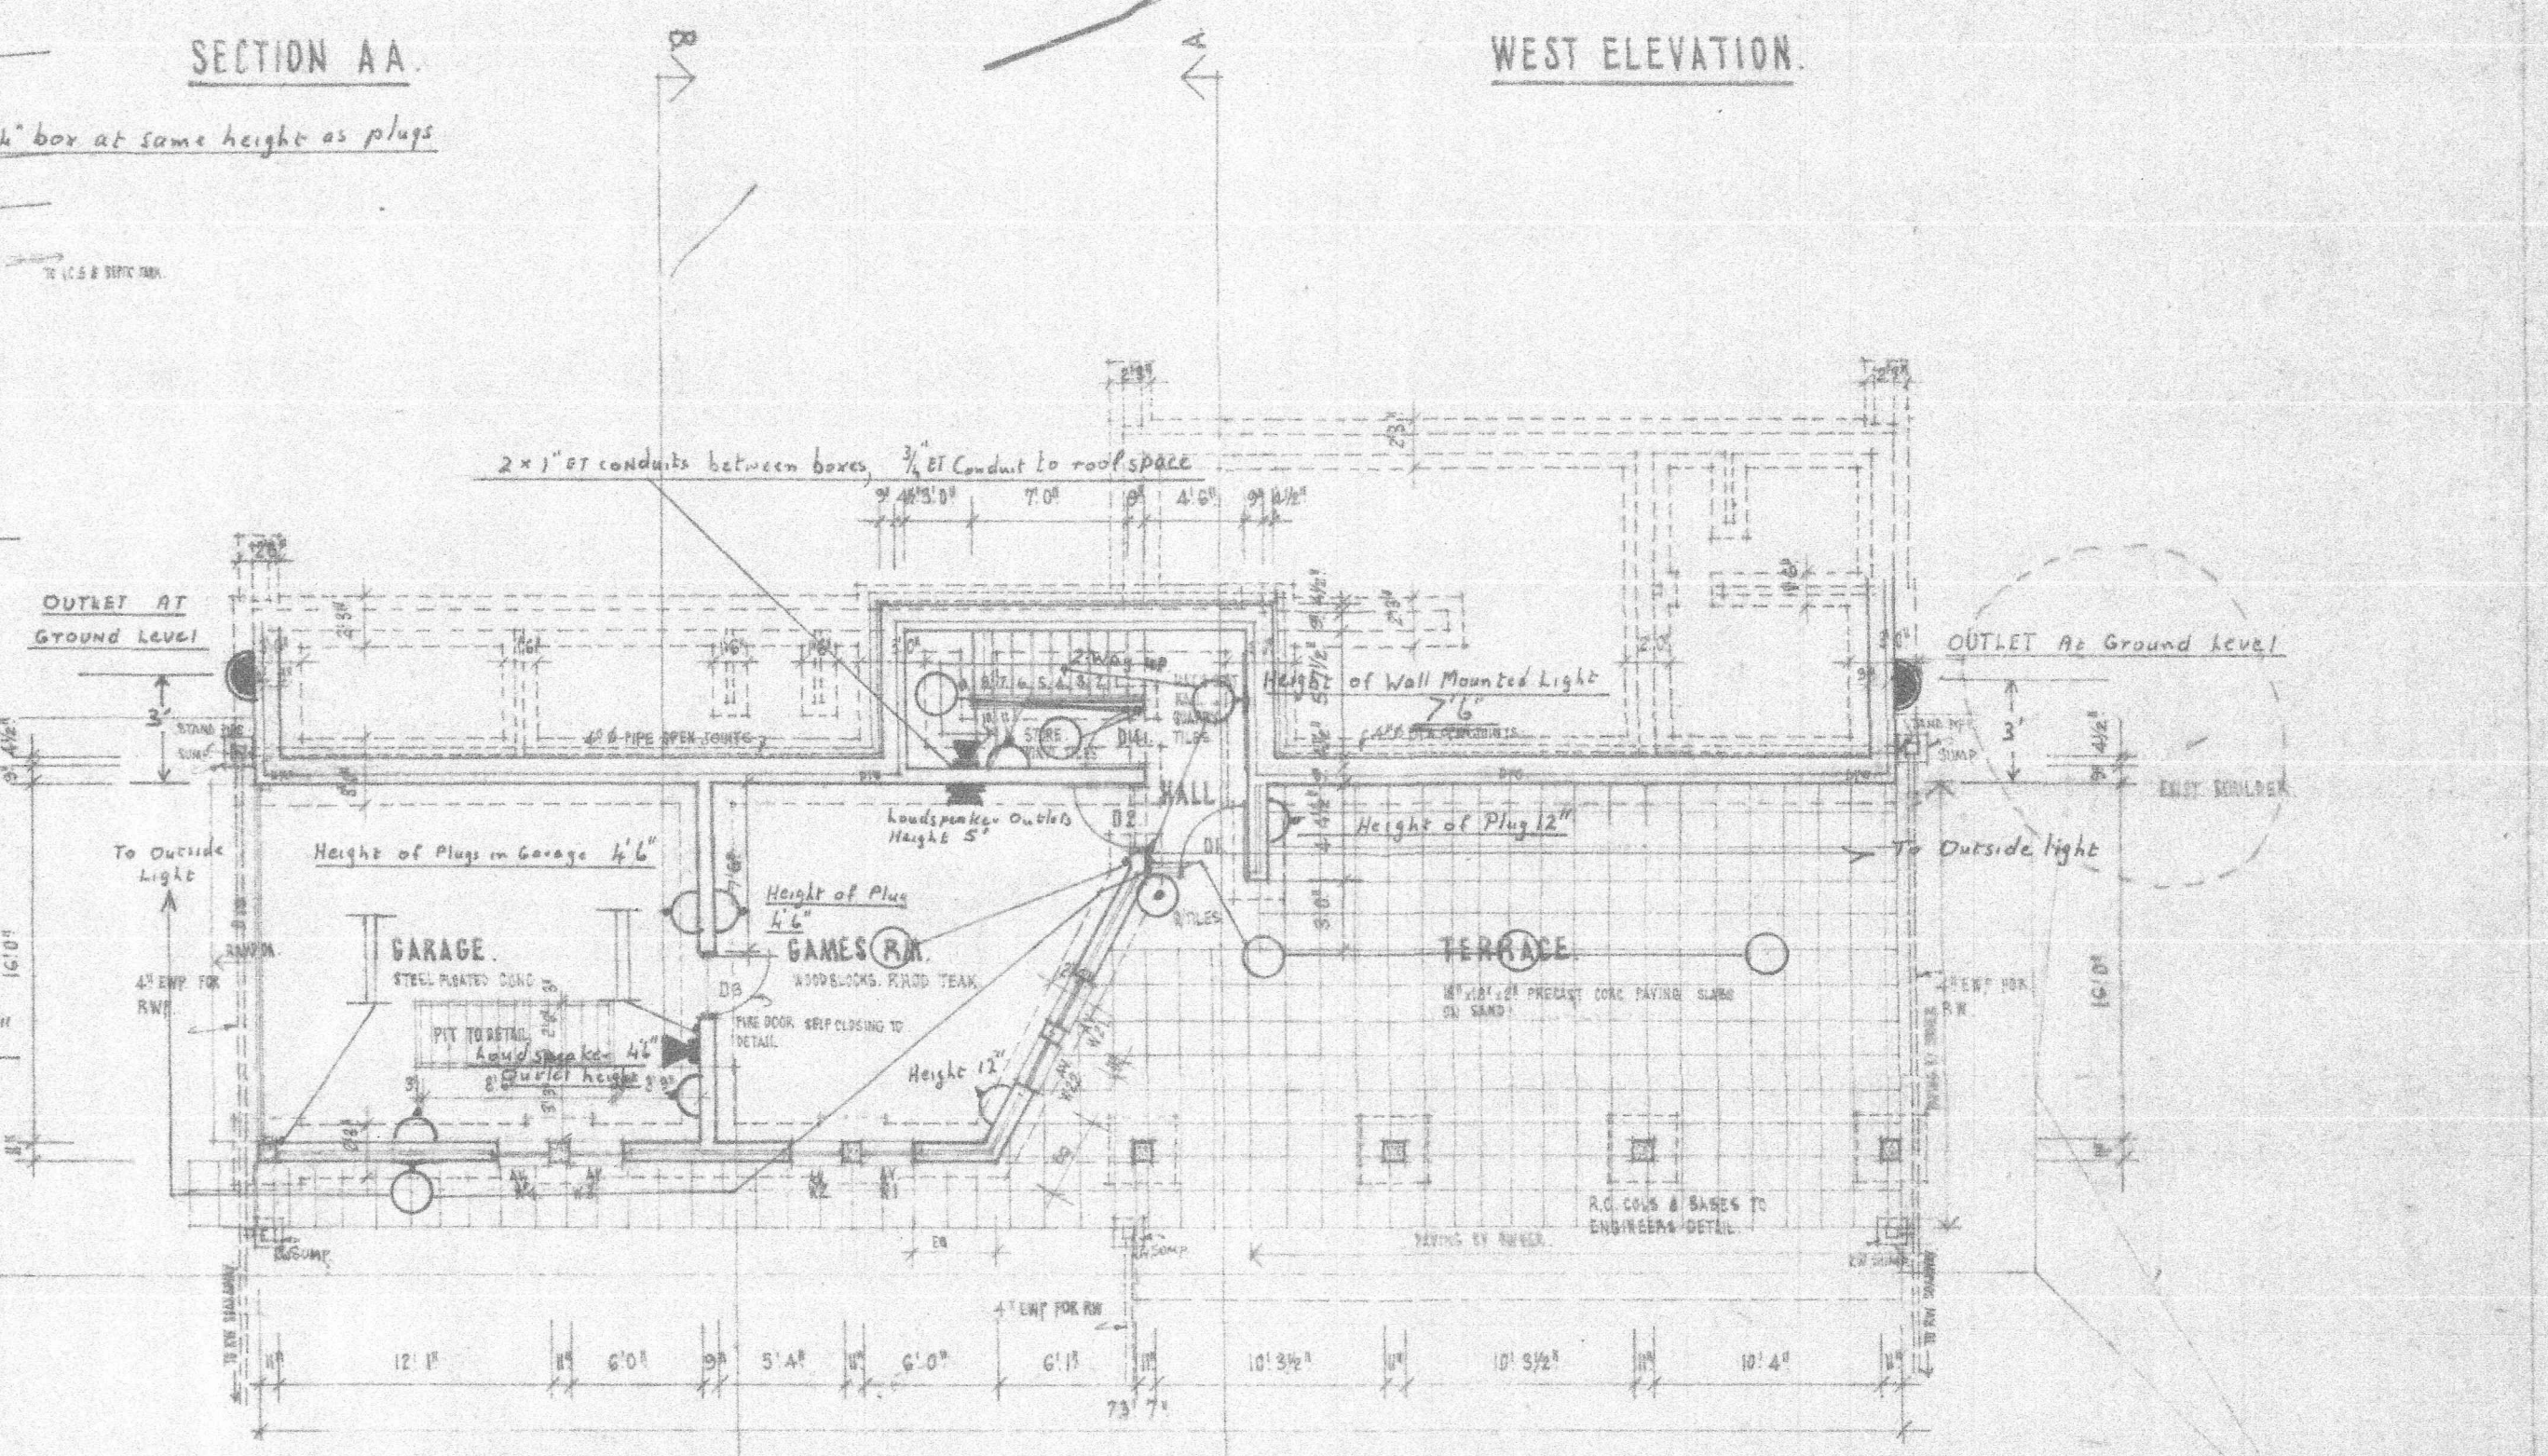
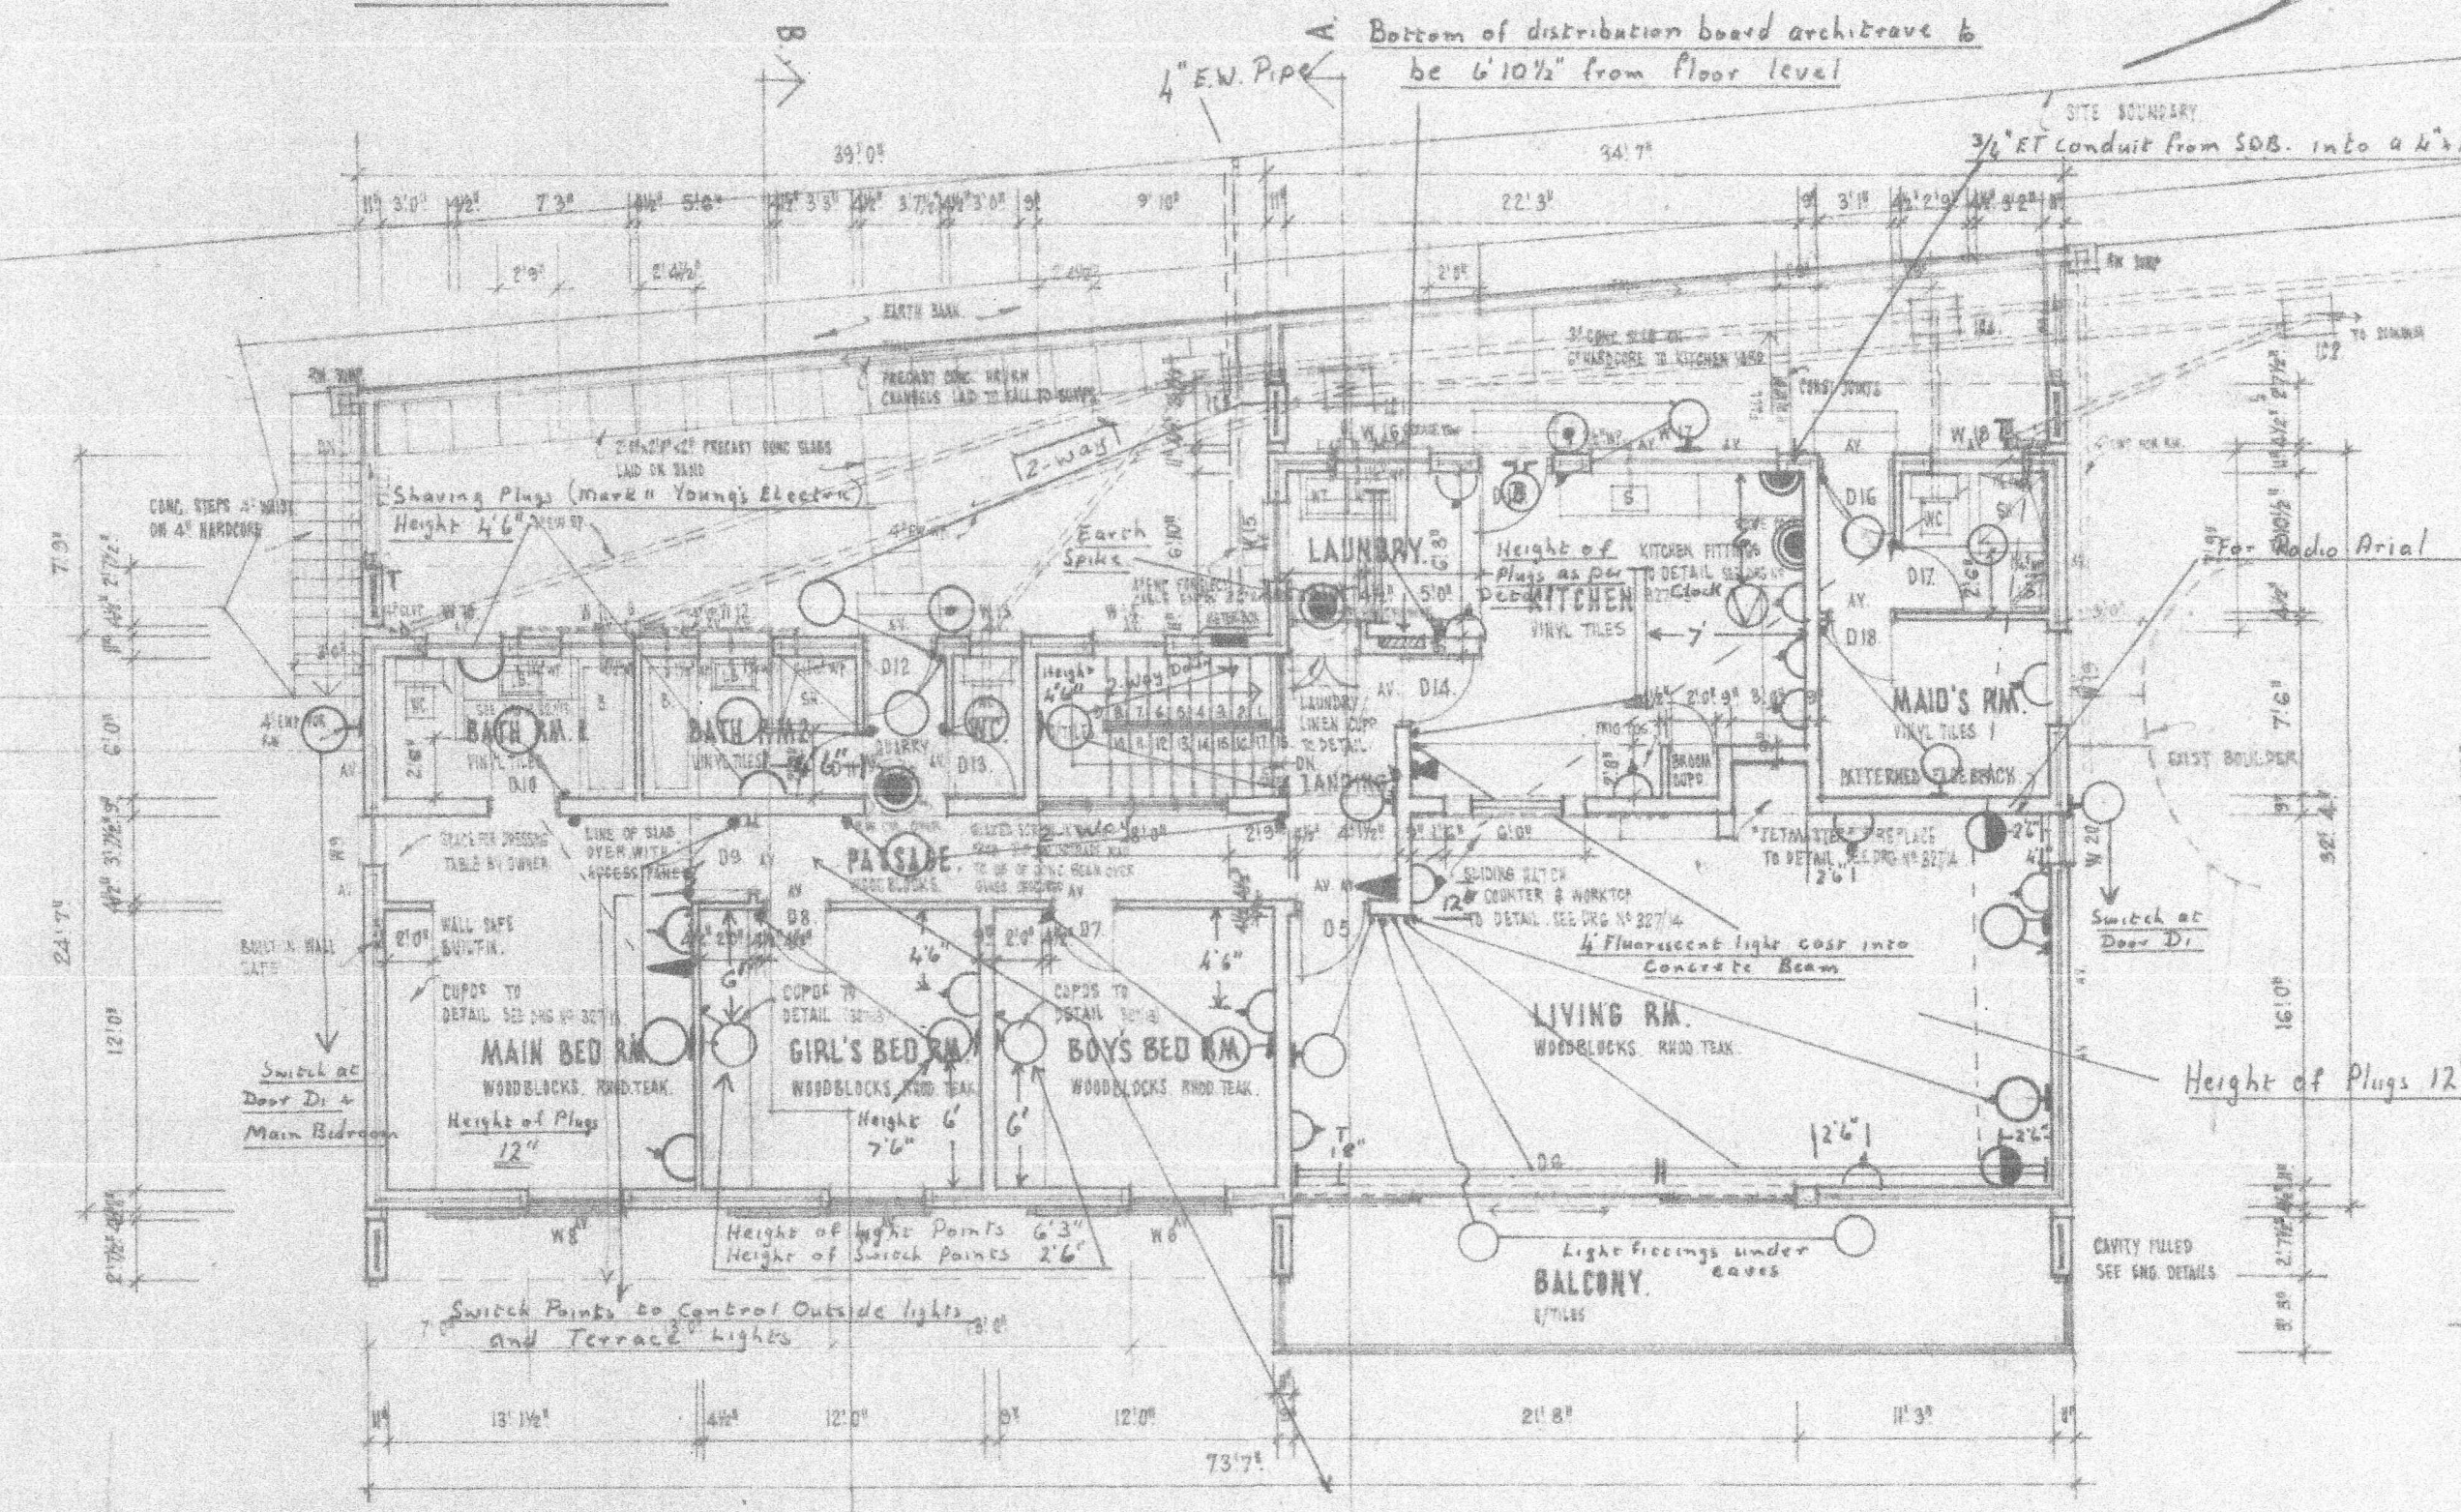
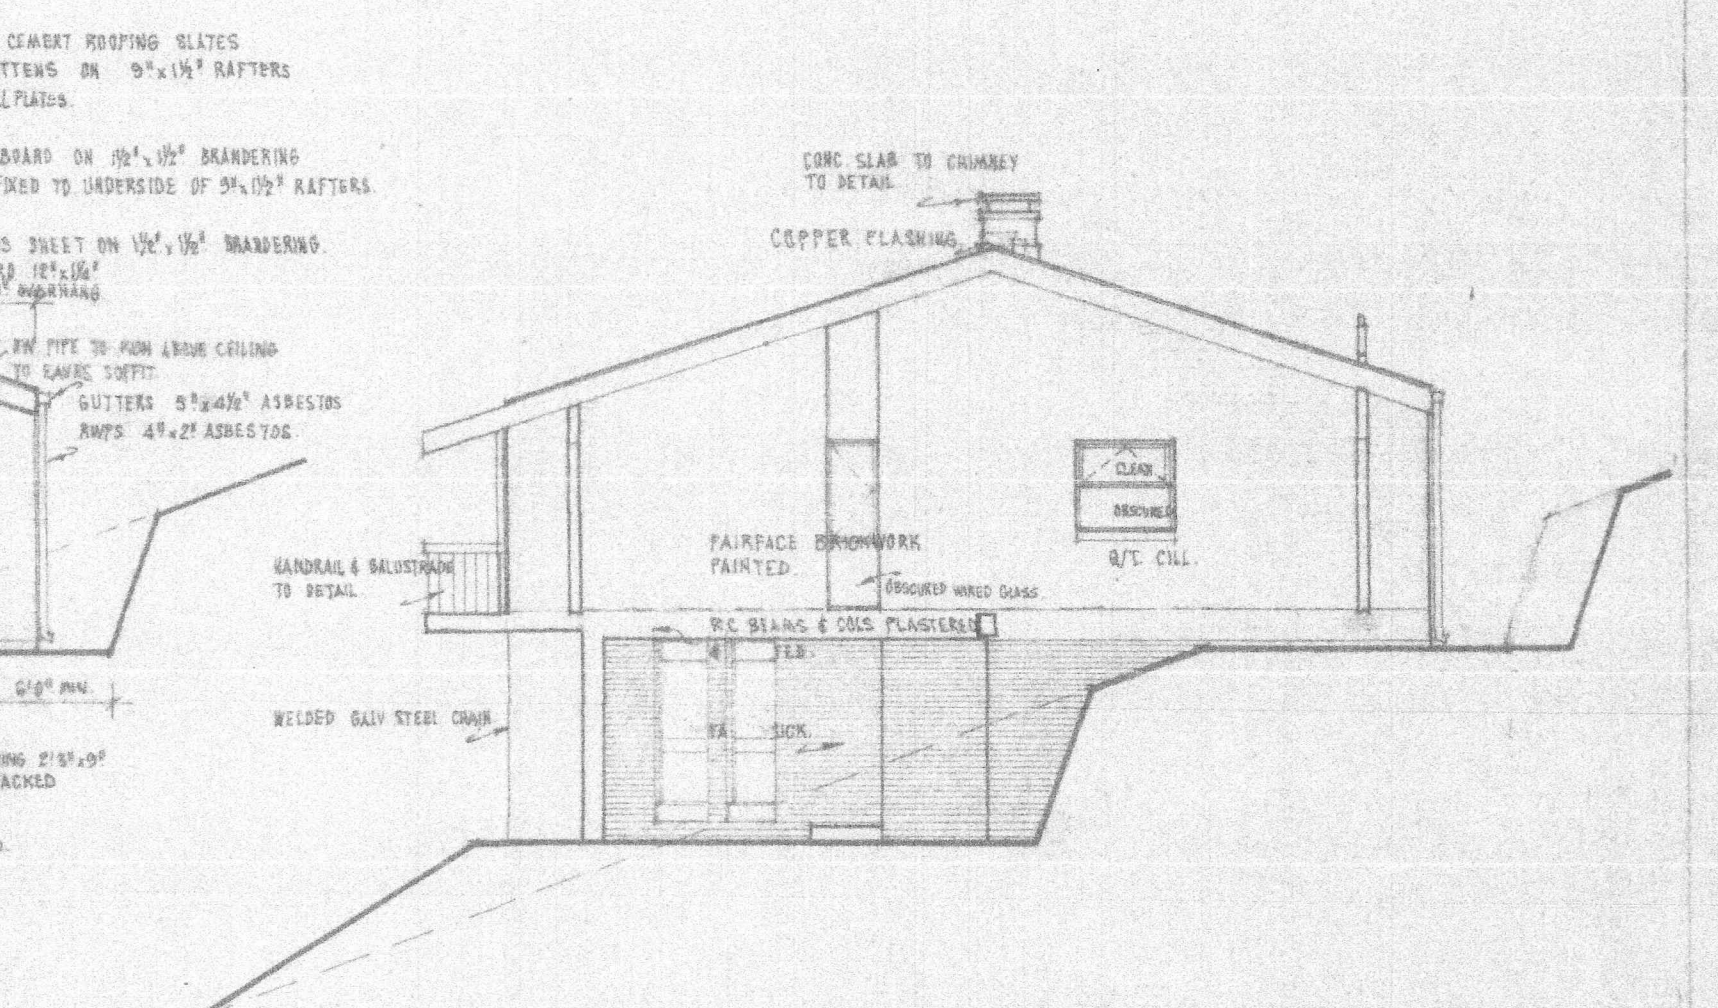
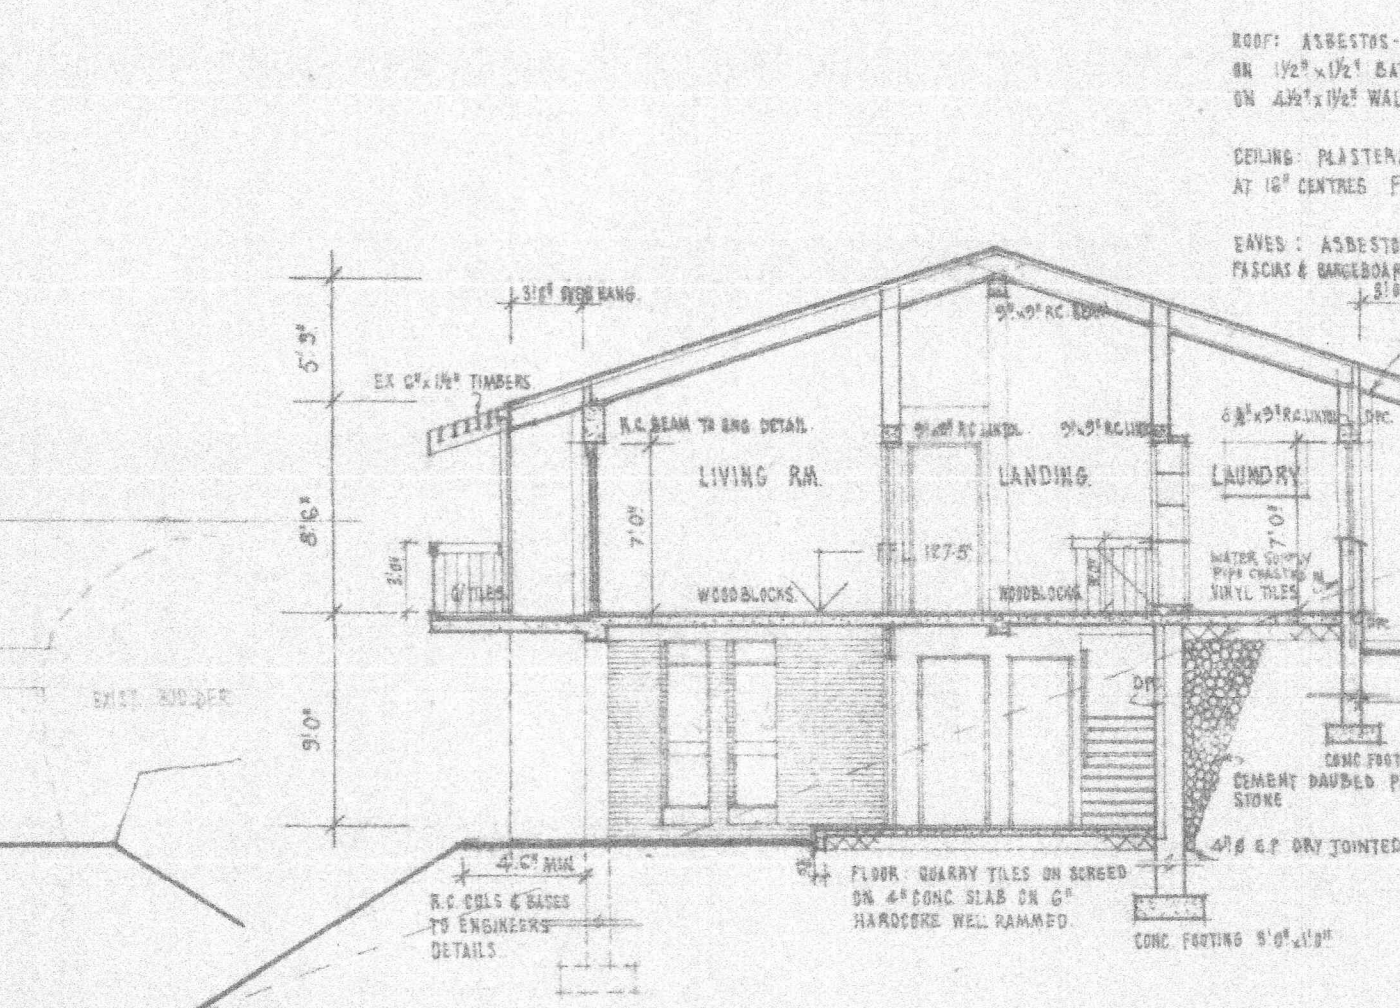
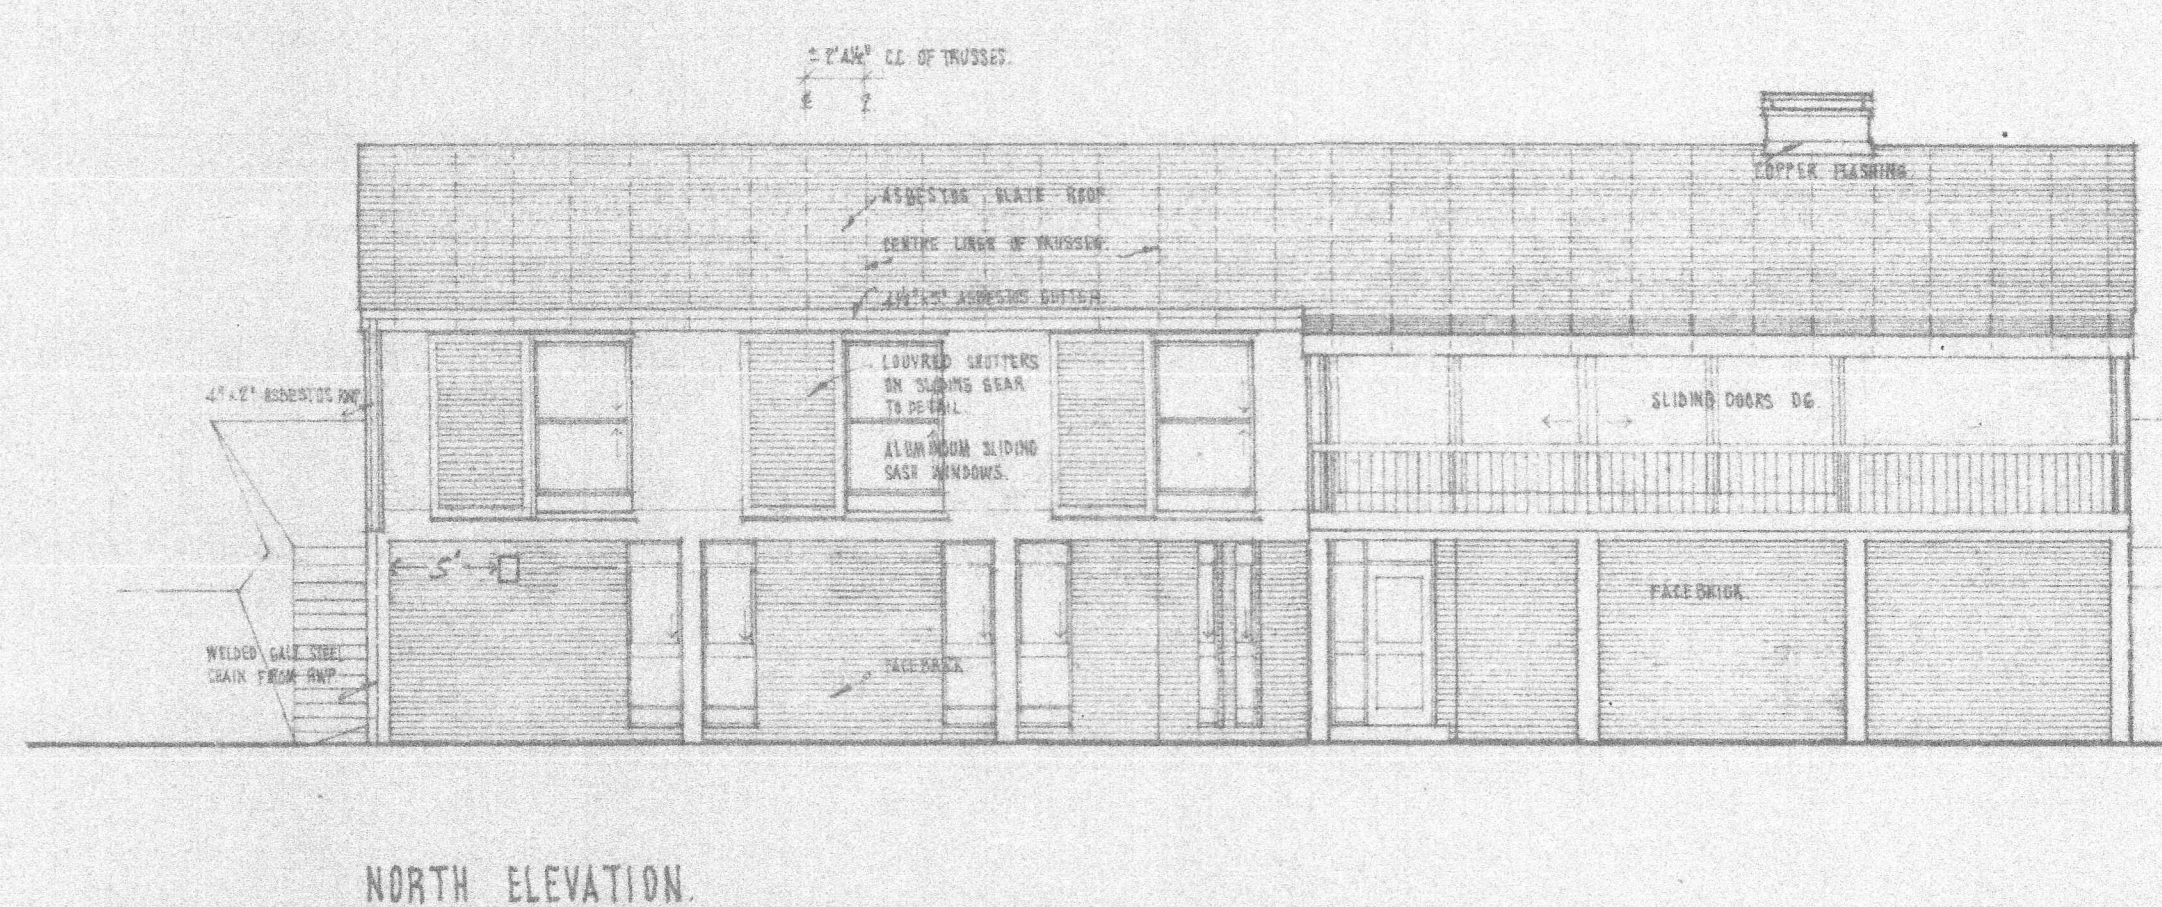
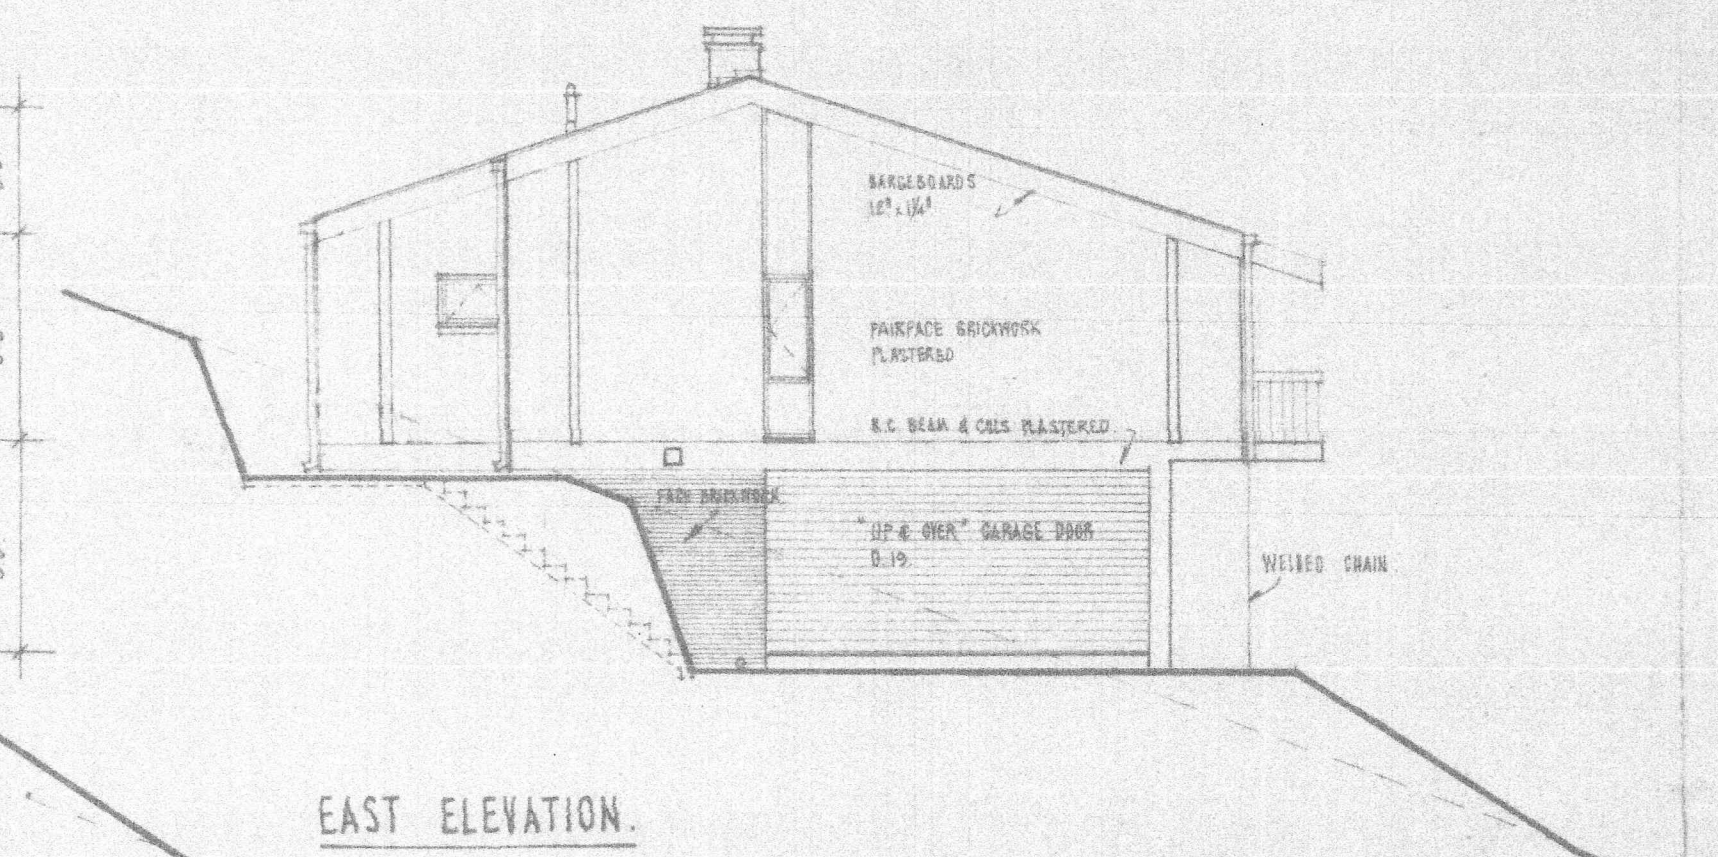
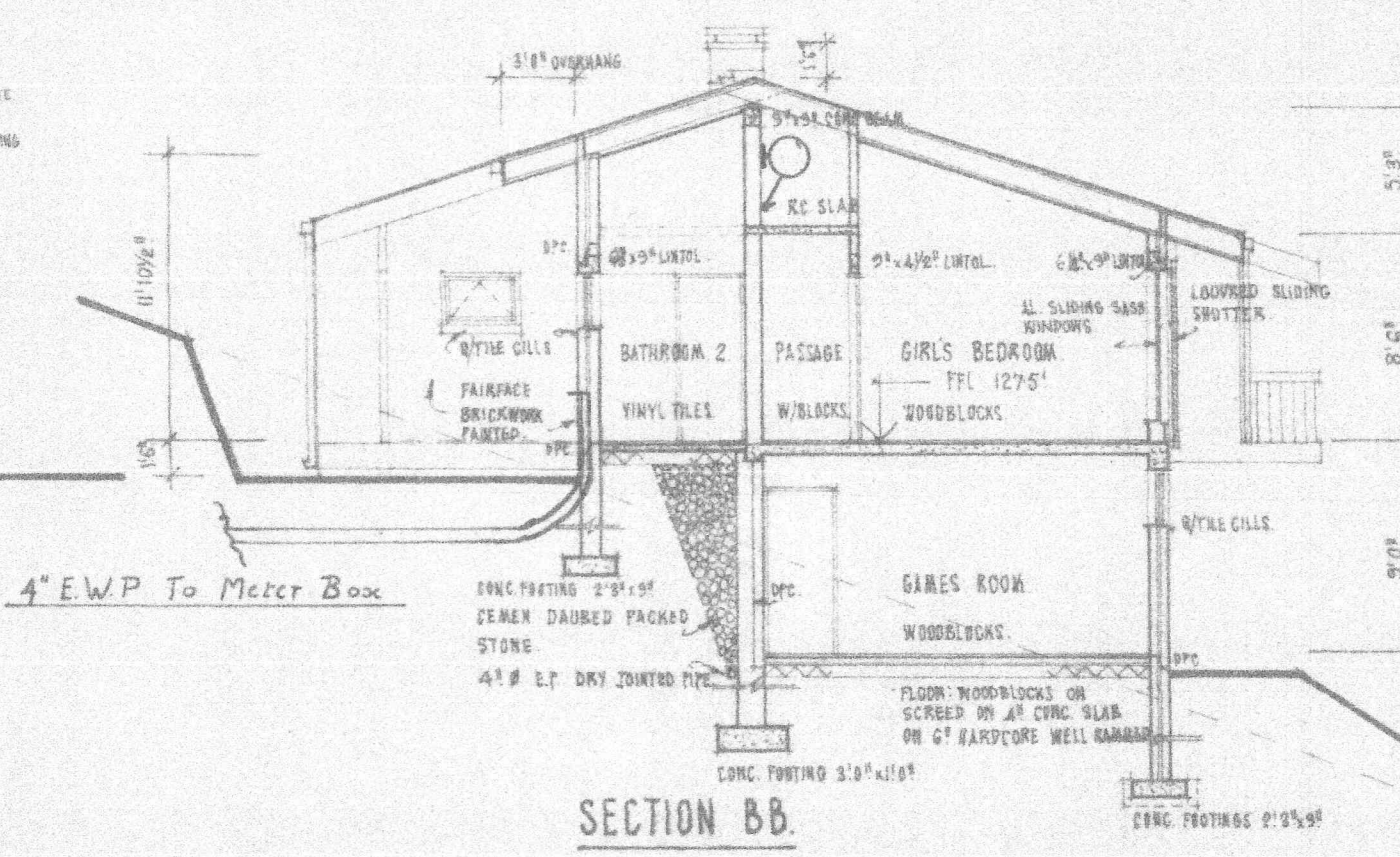


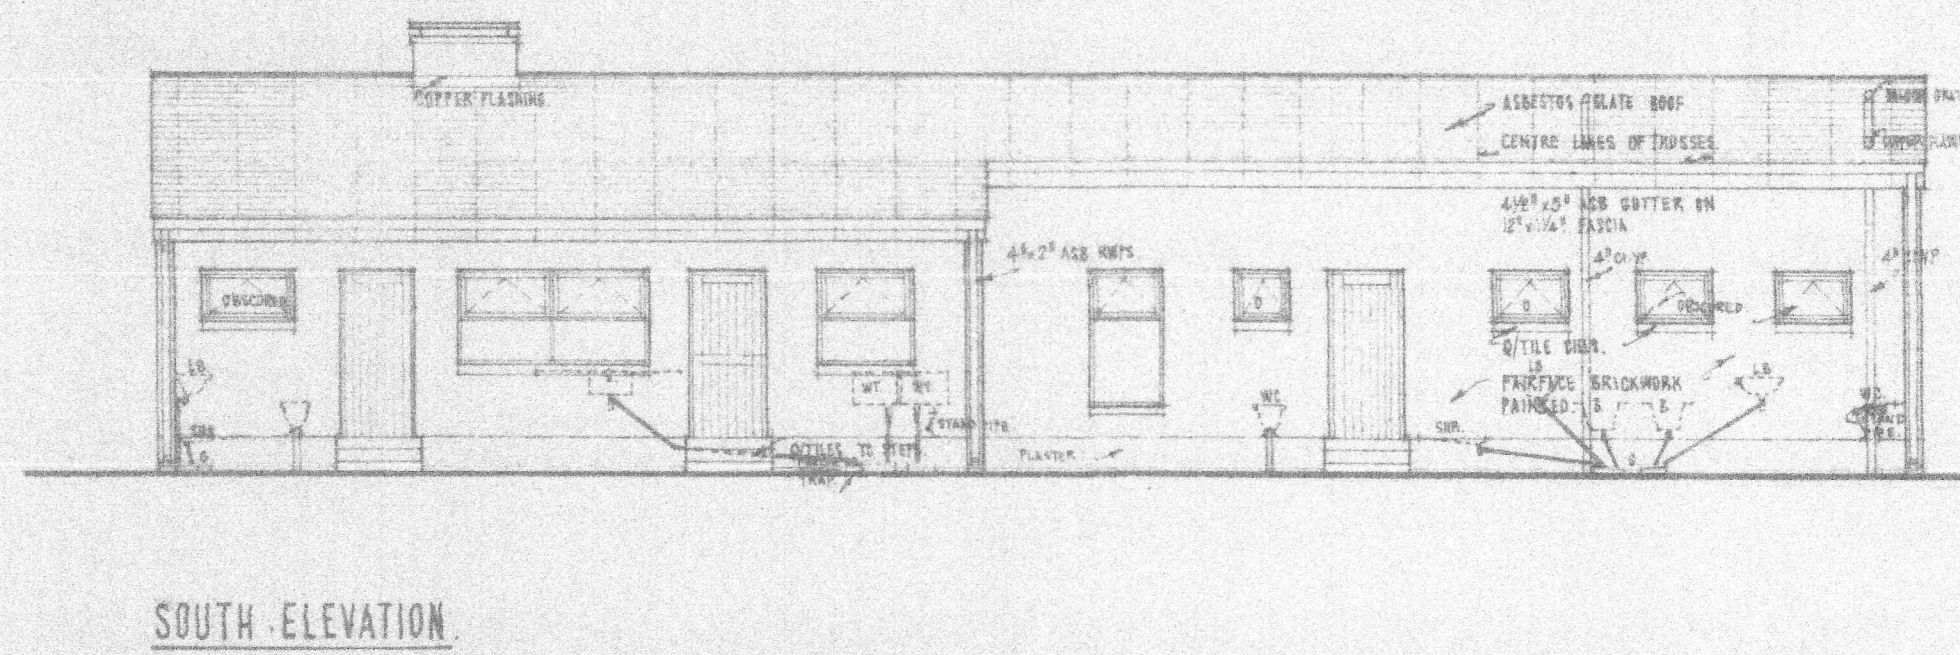

**NEW HOUSE FOR MR. G. E. LITTLEFIELD.
AT LLANDUDNO. CP.**

WORKING DRAWING.

LESLIE B. LOUW & A. FAURE • ARCHITECTS.
801 UNION HOUSE, QUEEN VICTORIA STREET
CAPE TOWN. TELEPHONE 41-1448

SCALE: 1/8" = 1'-0"
DATE: 22-2-64/3/64
DRAWN BY: G.W.M.G.

DWG. No.
327
8