


KOBUS DU PREEZ
 ARCHITECTURE
 & INTERIOR DESIGN
 20 Vineyard Avenue
 Oakhurst
 7806 Hout Bay
 Tel/Fax 790 0391


HOUSE CLOETE
BERG-EN-DAL ESTATE
 ALTERATIONS & ADDITIONS

PROJECT NO	DRAWING NO
99 / 501	A1 / 01 / BA
DATE	SCALE
APR 99	1 : 20
RAWN	REV.
CHECKED	DRAWING DESCRIPTION
	ELEVATIONS

4
 26.3.01
 E. Licht

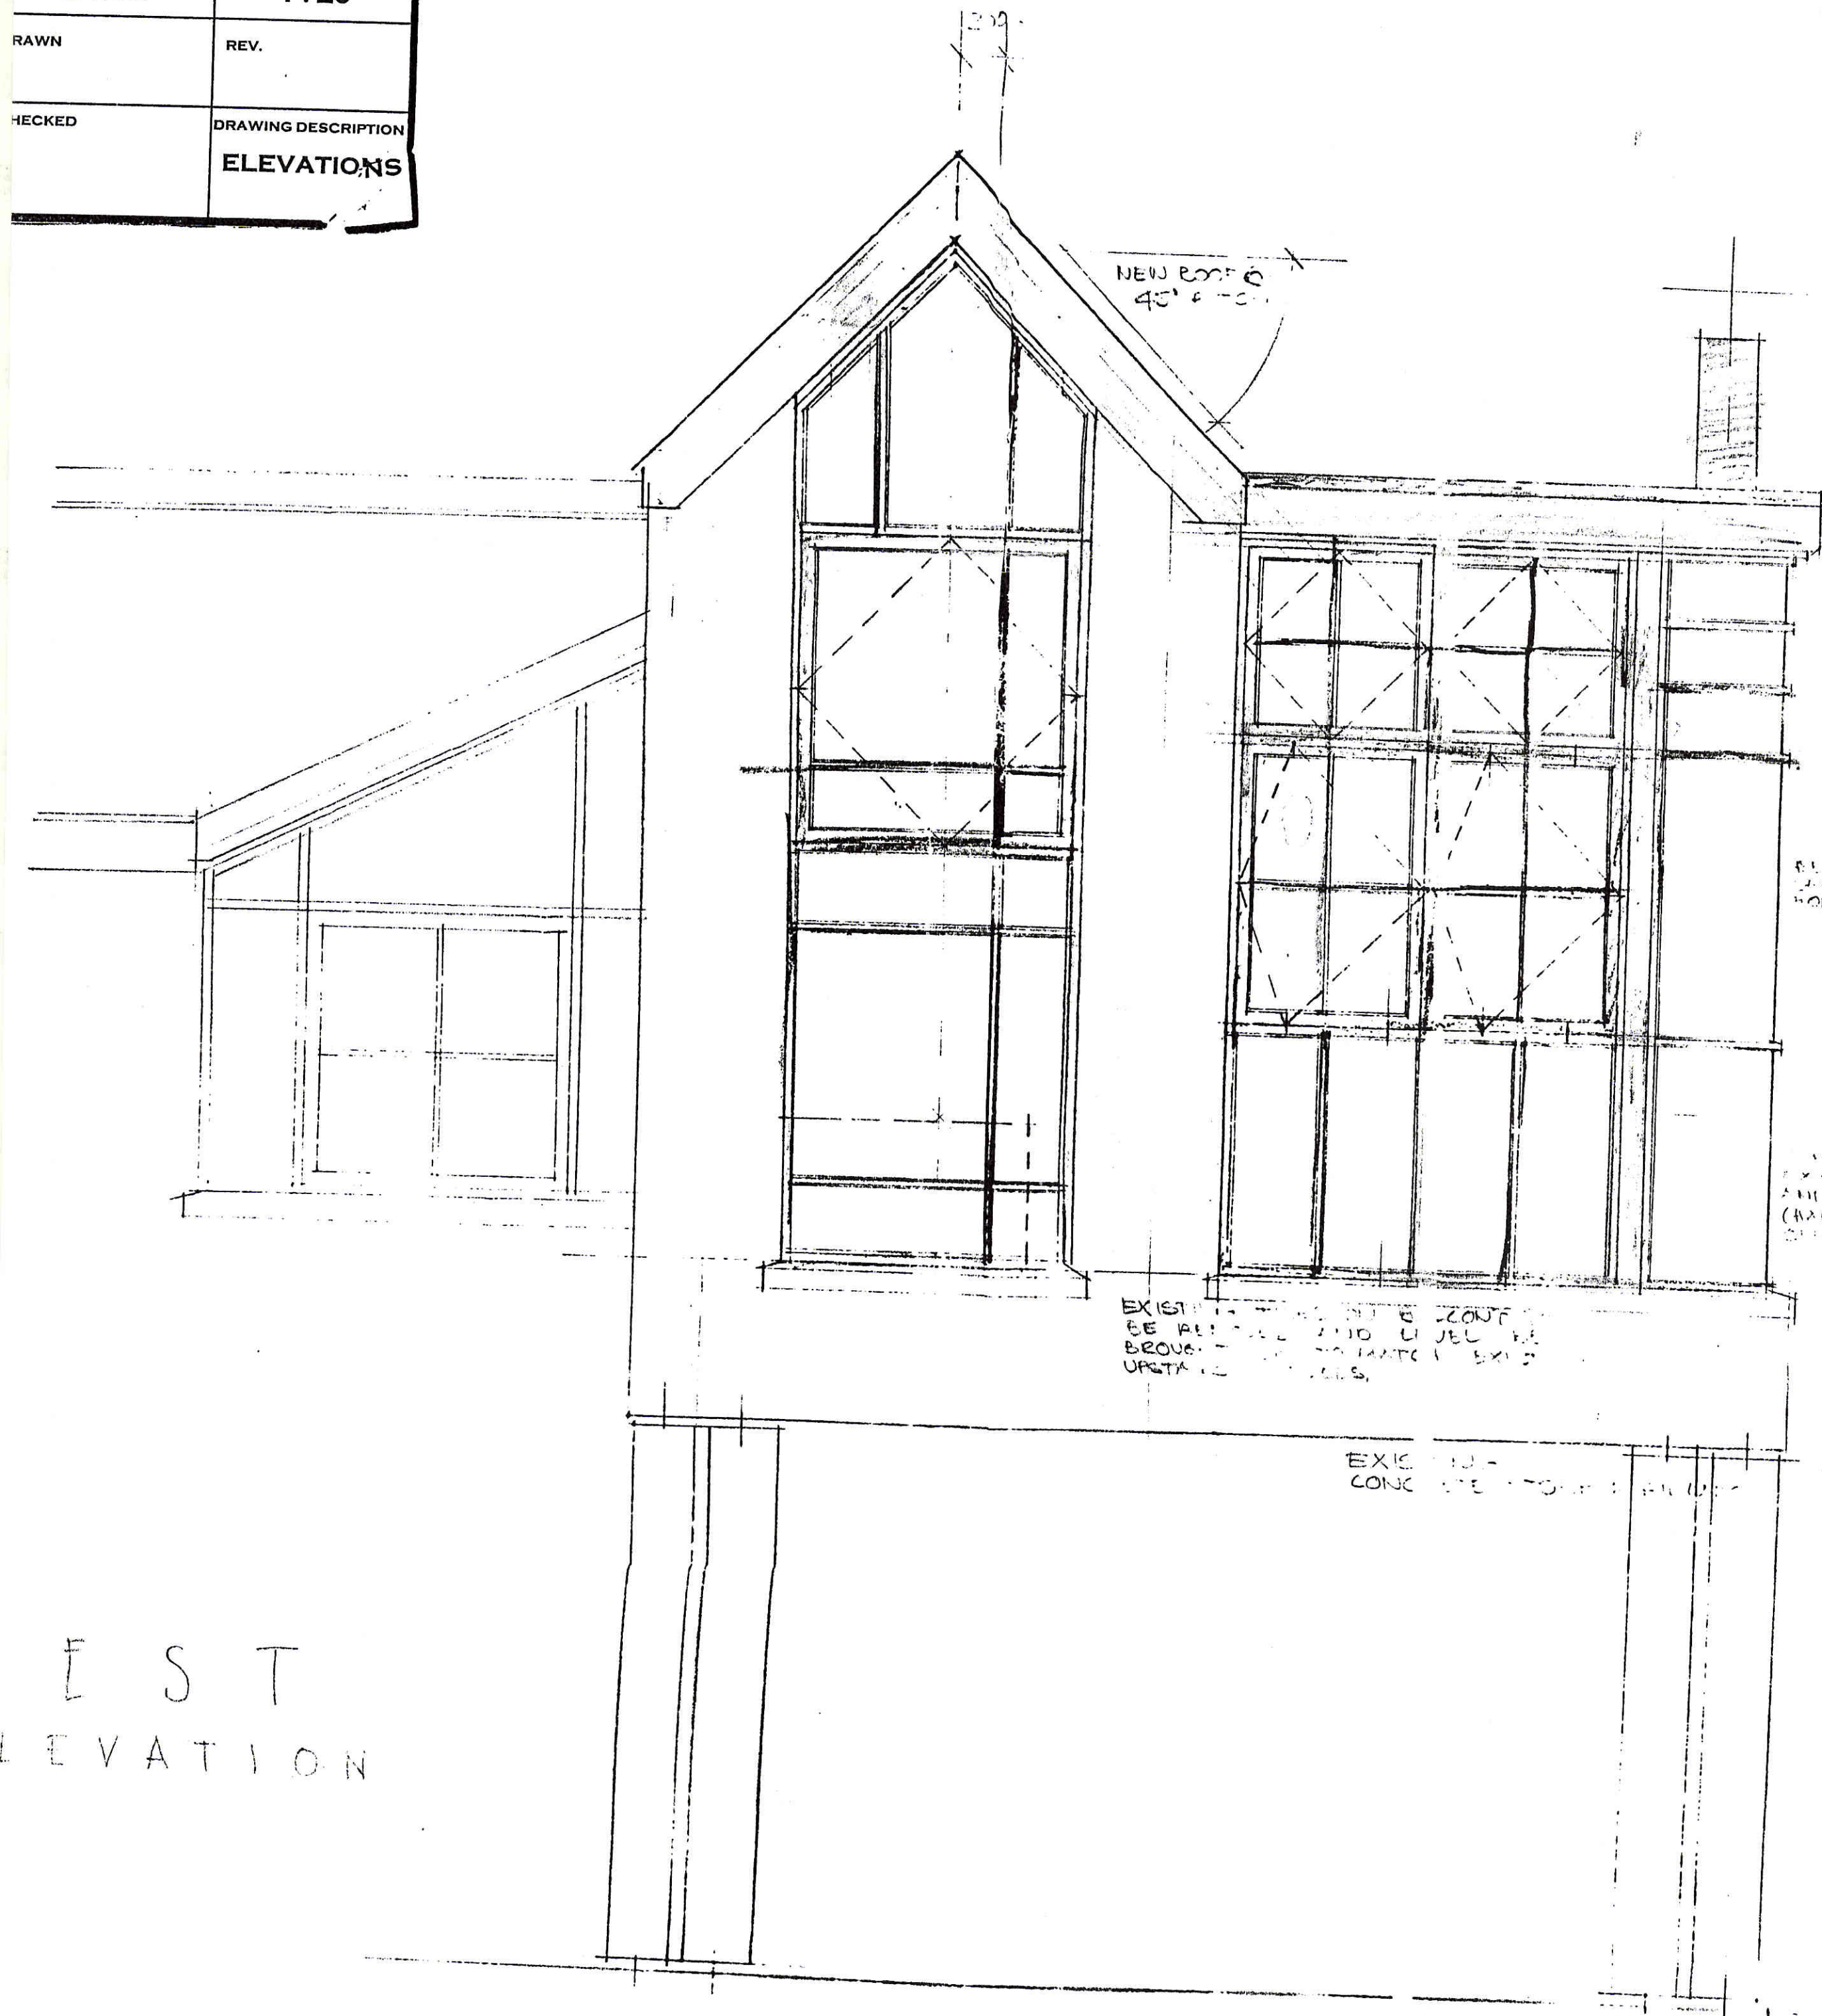

E S T
 ELEVATION

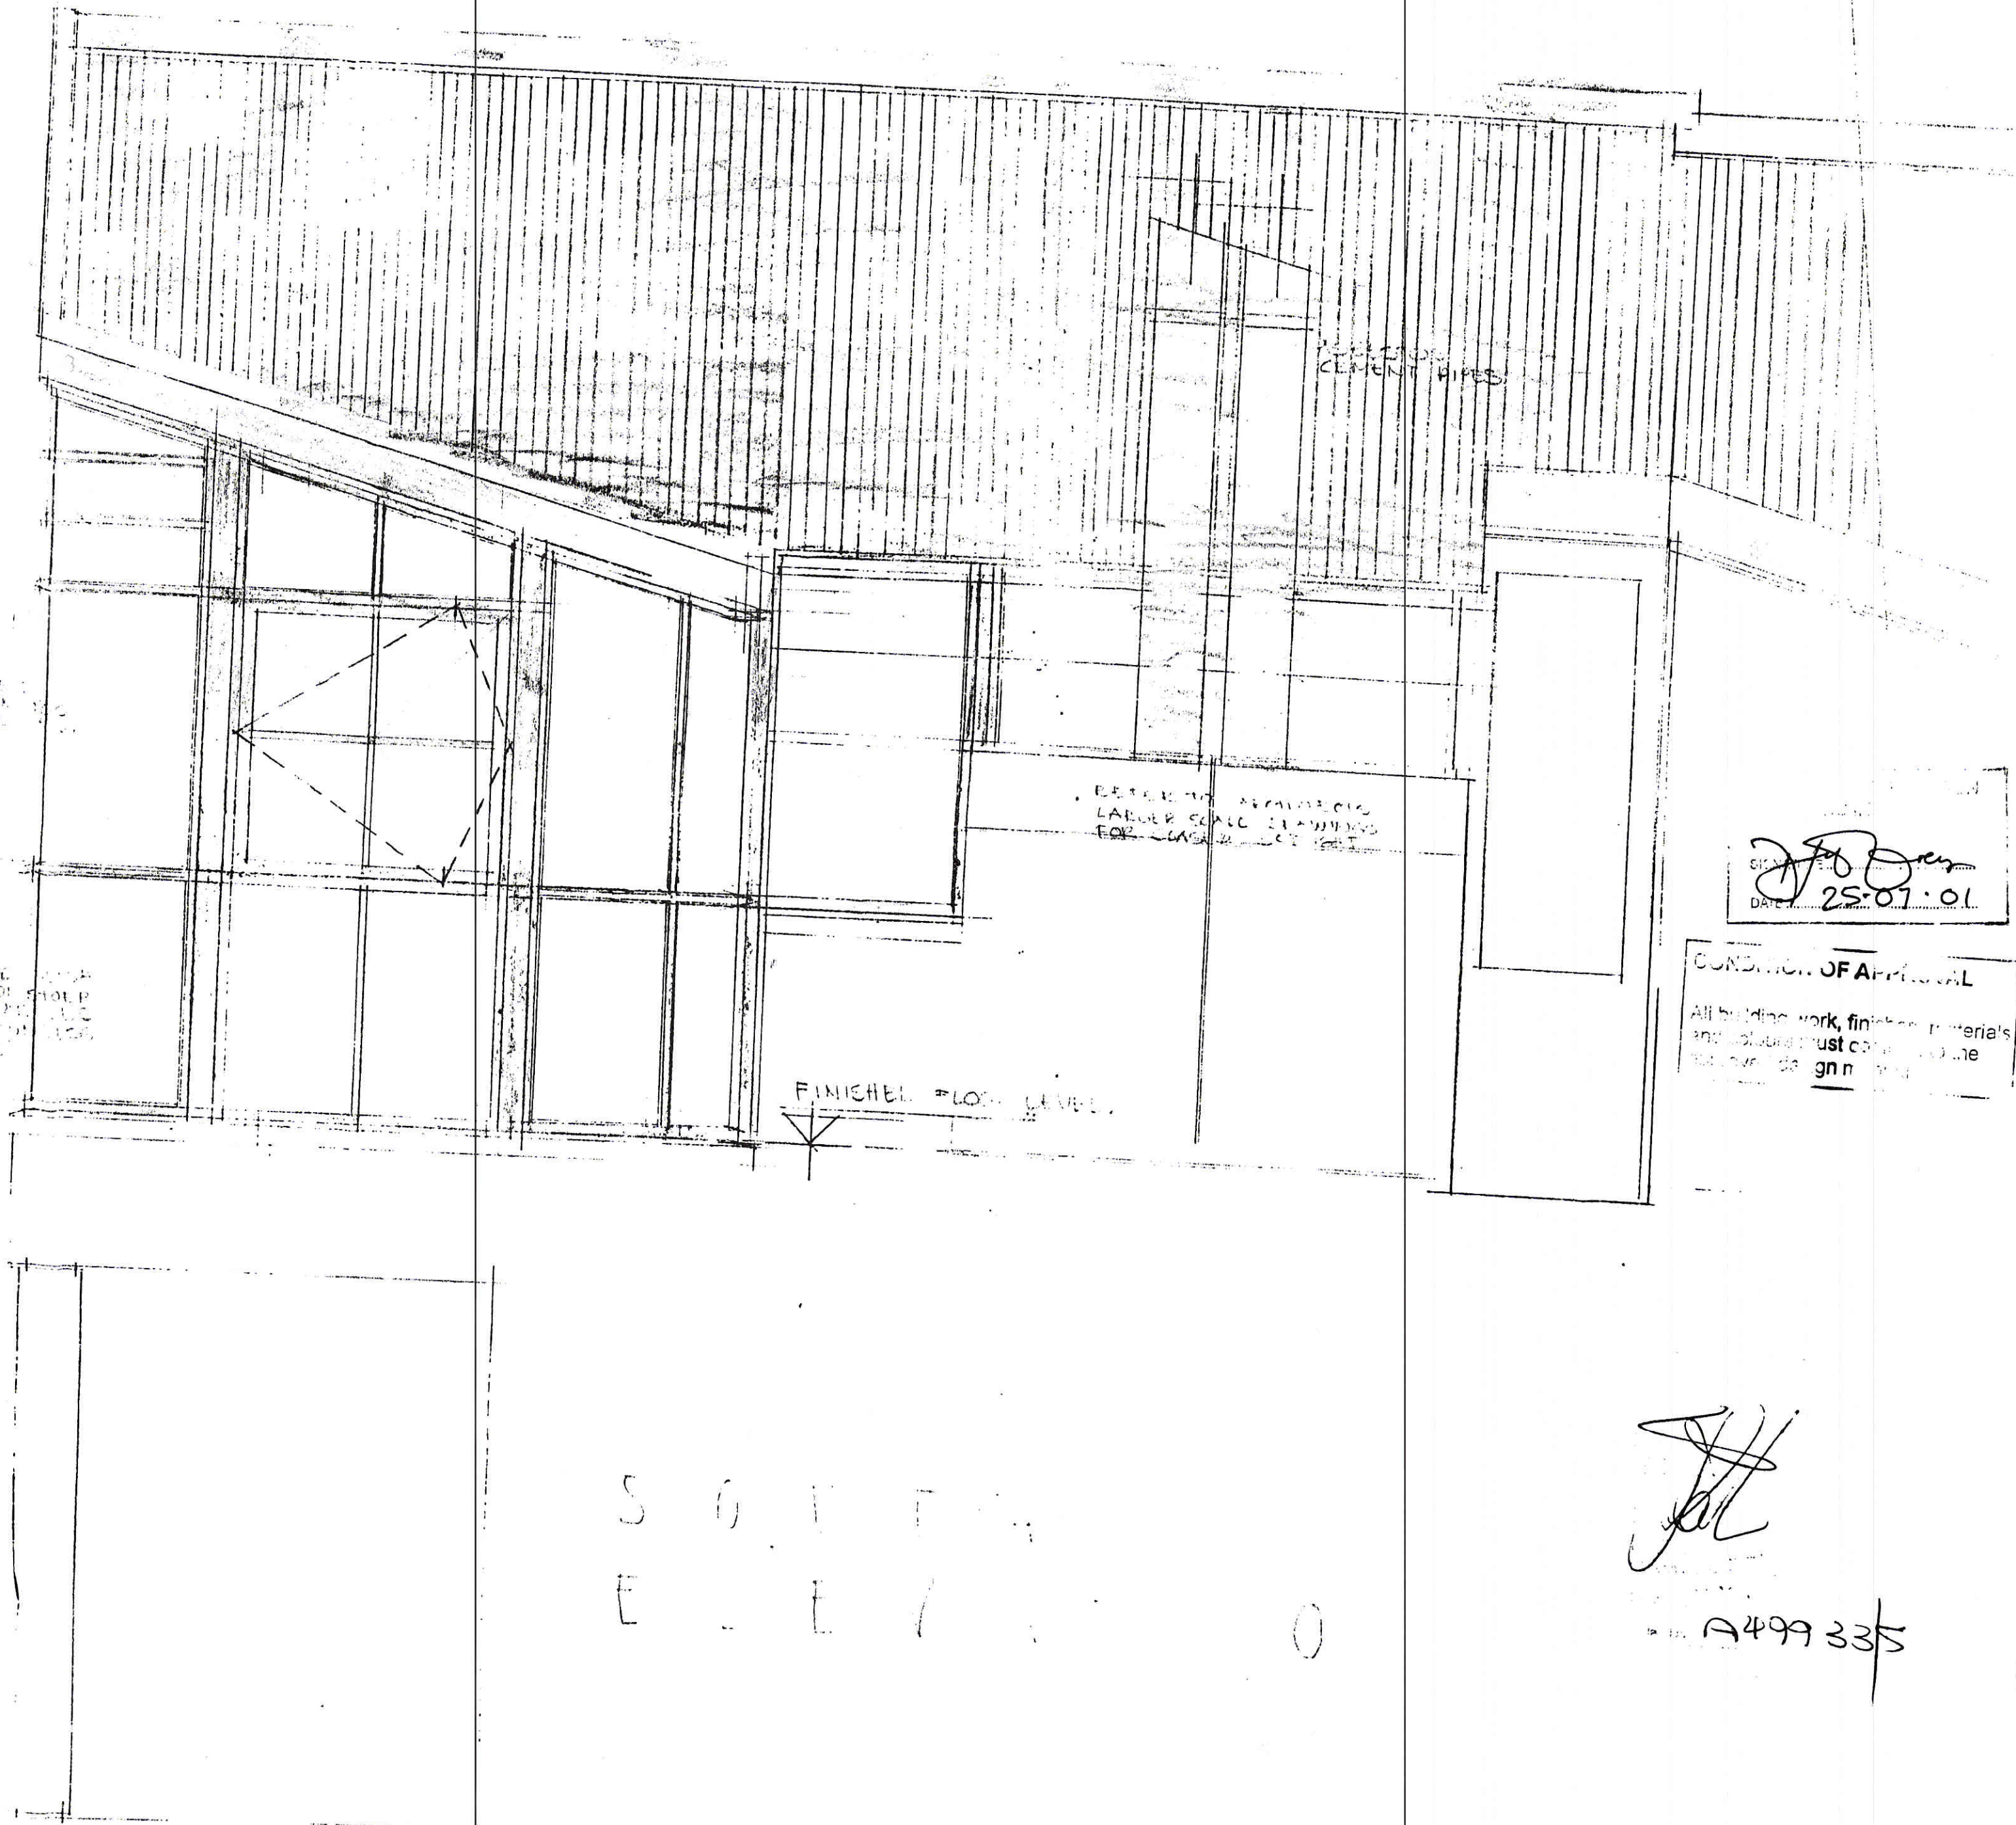

S O U T H
 E L E V A T I O N

25.01.01
 CONDITION OF APPROVAL
 All building work, finishes, materials
 and colours must conform to the
 approved design.

A499335