
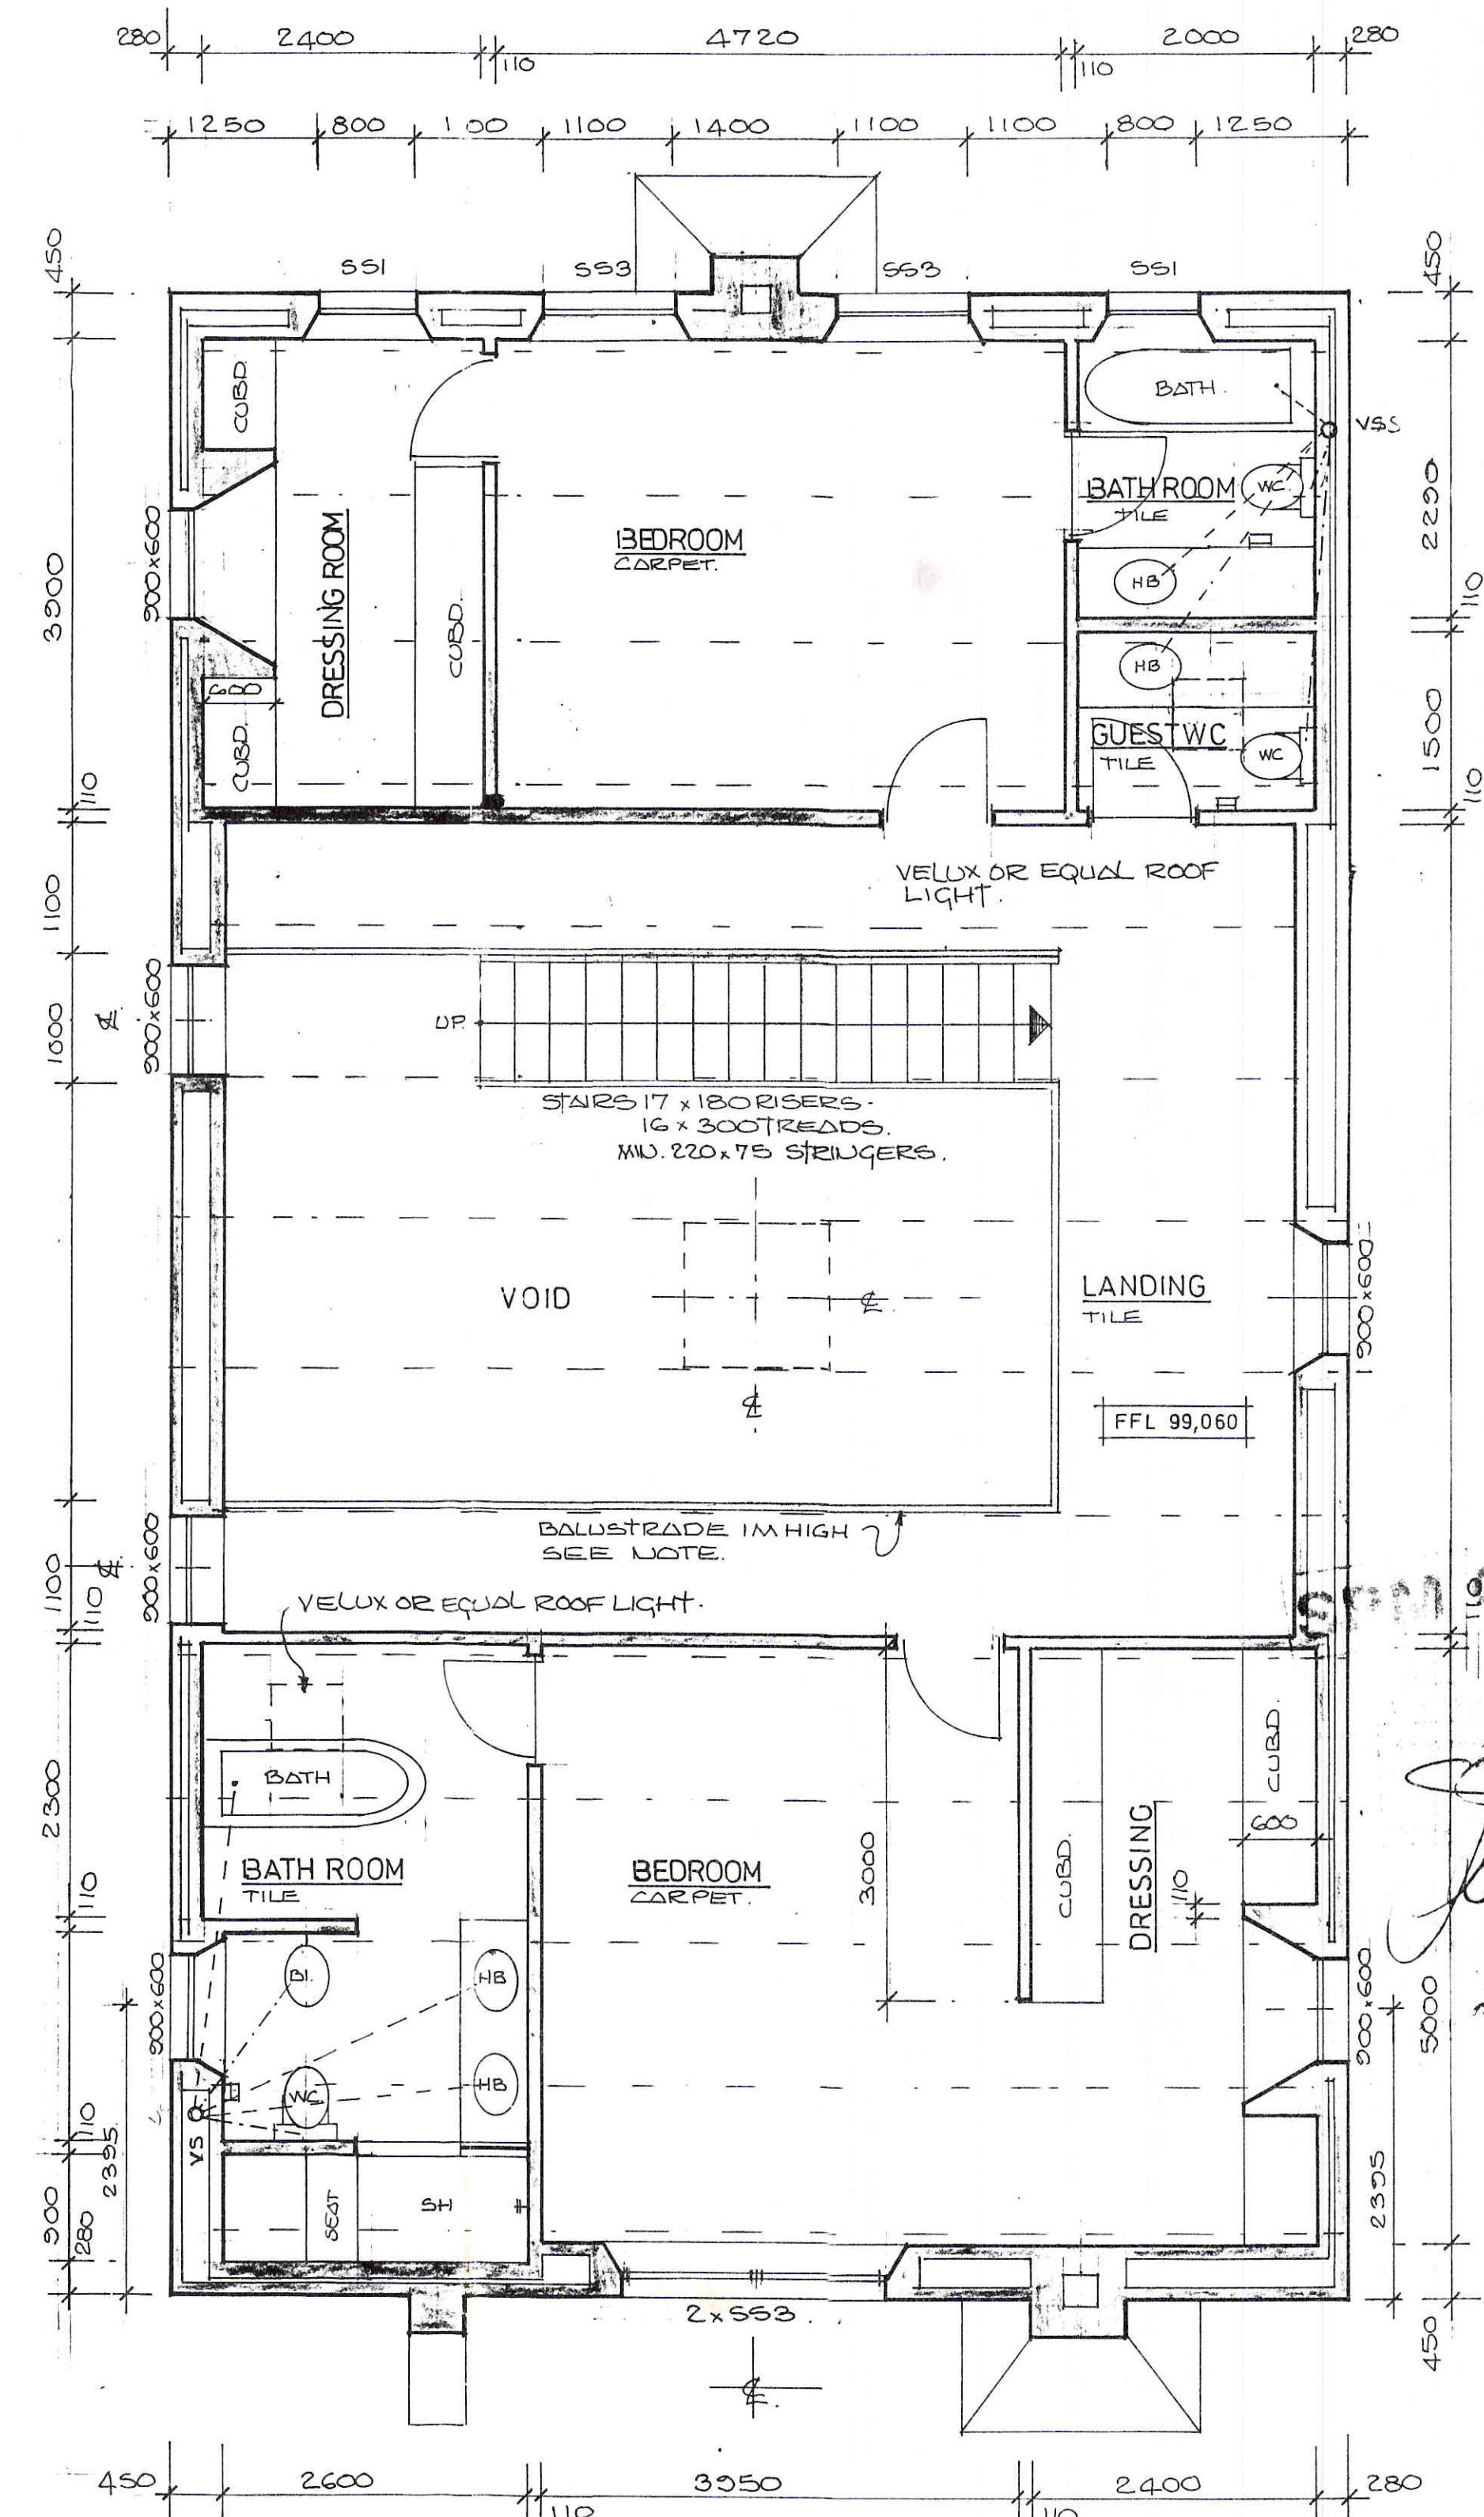


HOUSE DOUGLAS
ERF 5014
LAIR ROAD
KLEINLEEKOPPIE
HOUT BAY

WORKING DRAWING
SCALE AS SHOWN
DWG NO : 03 DATE : 23 / 06 / 99

owners signature: _____
designers signature: _____

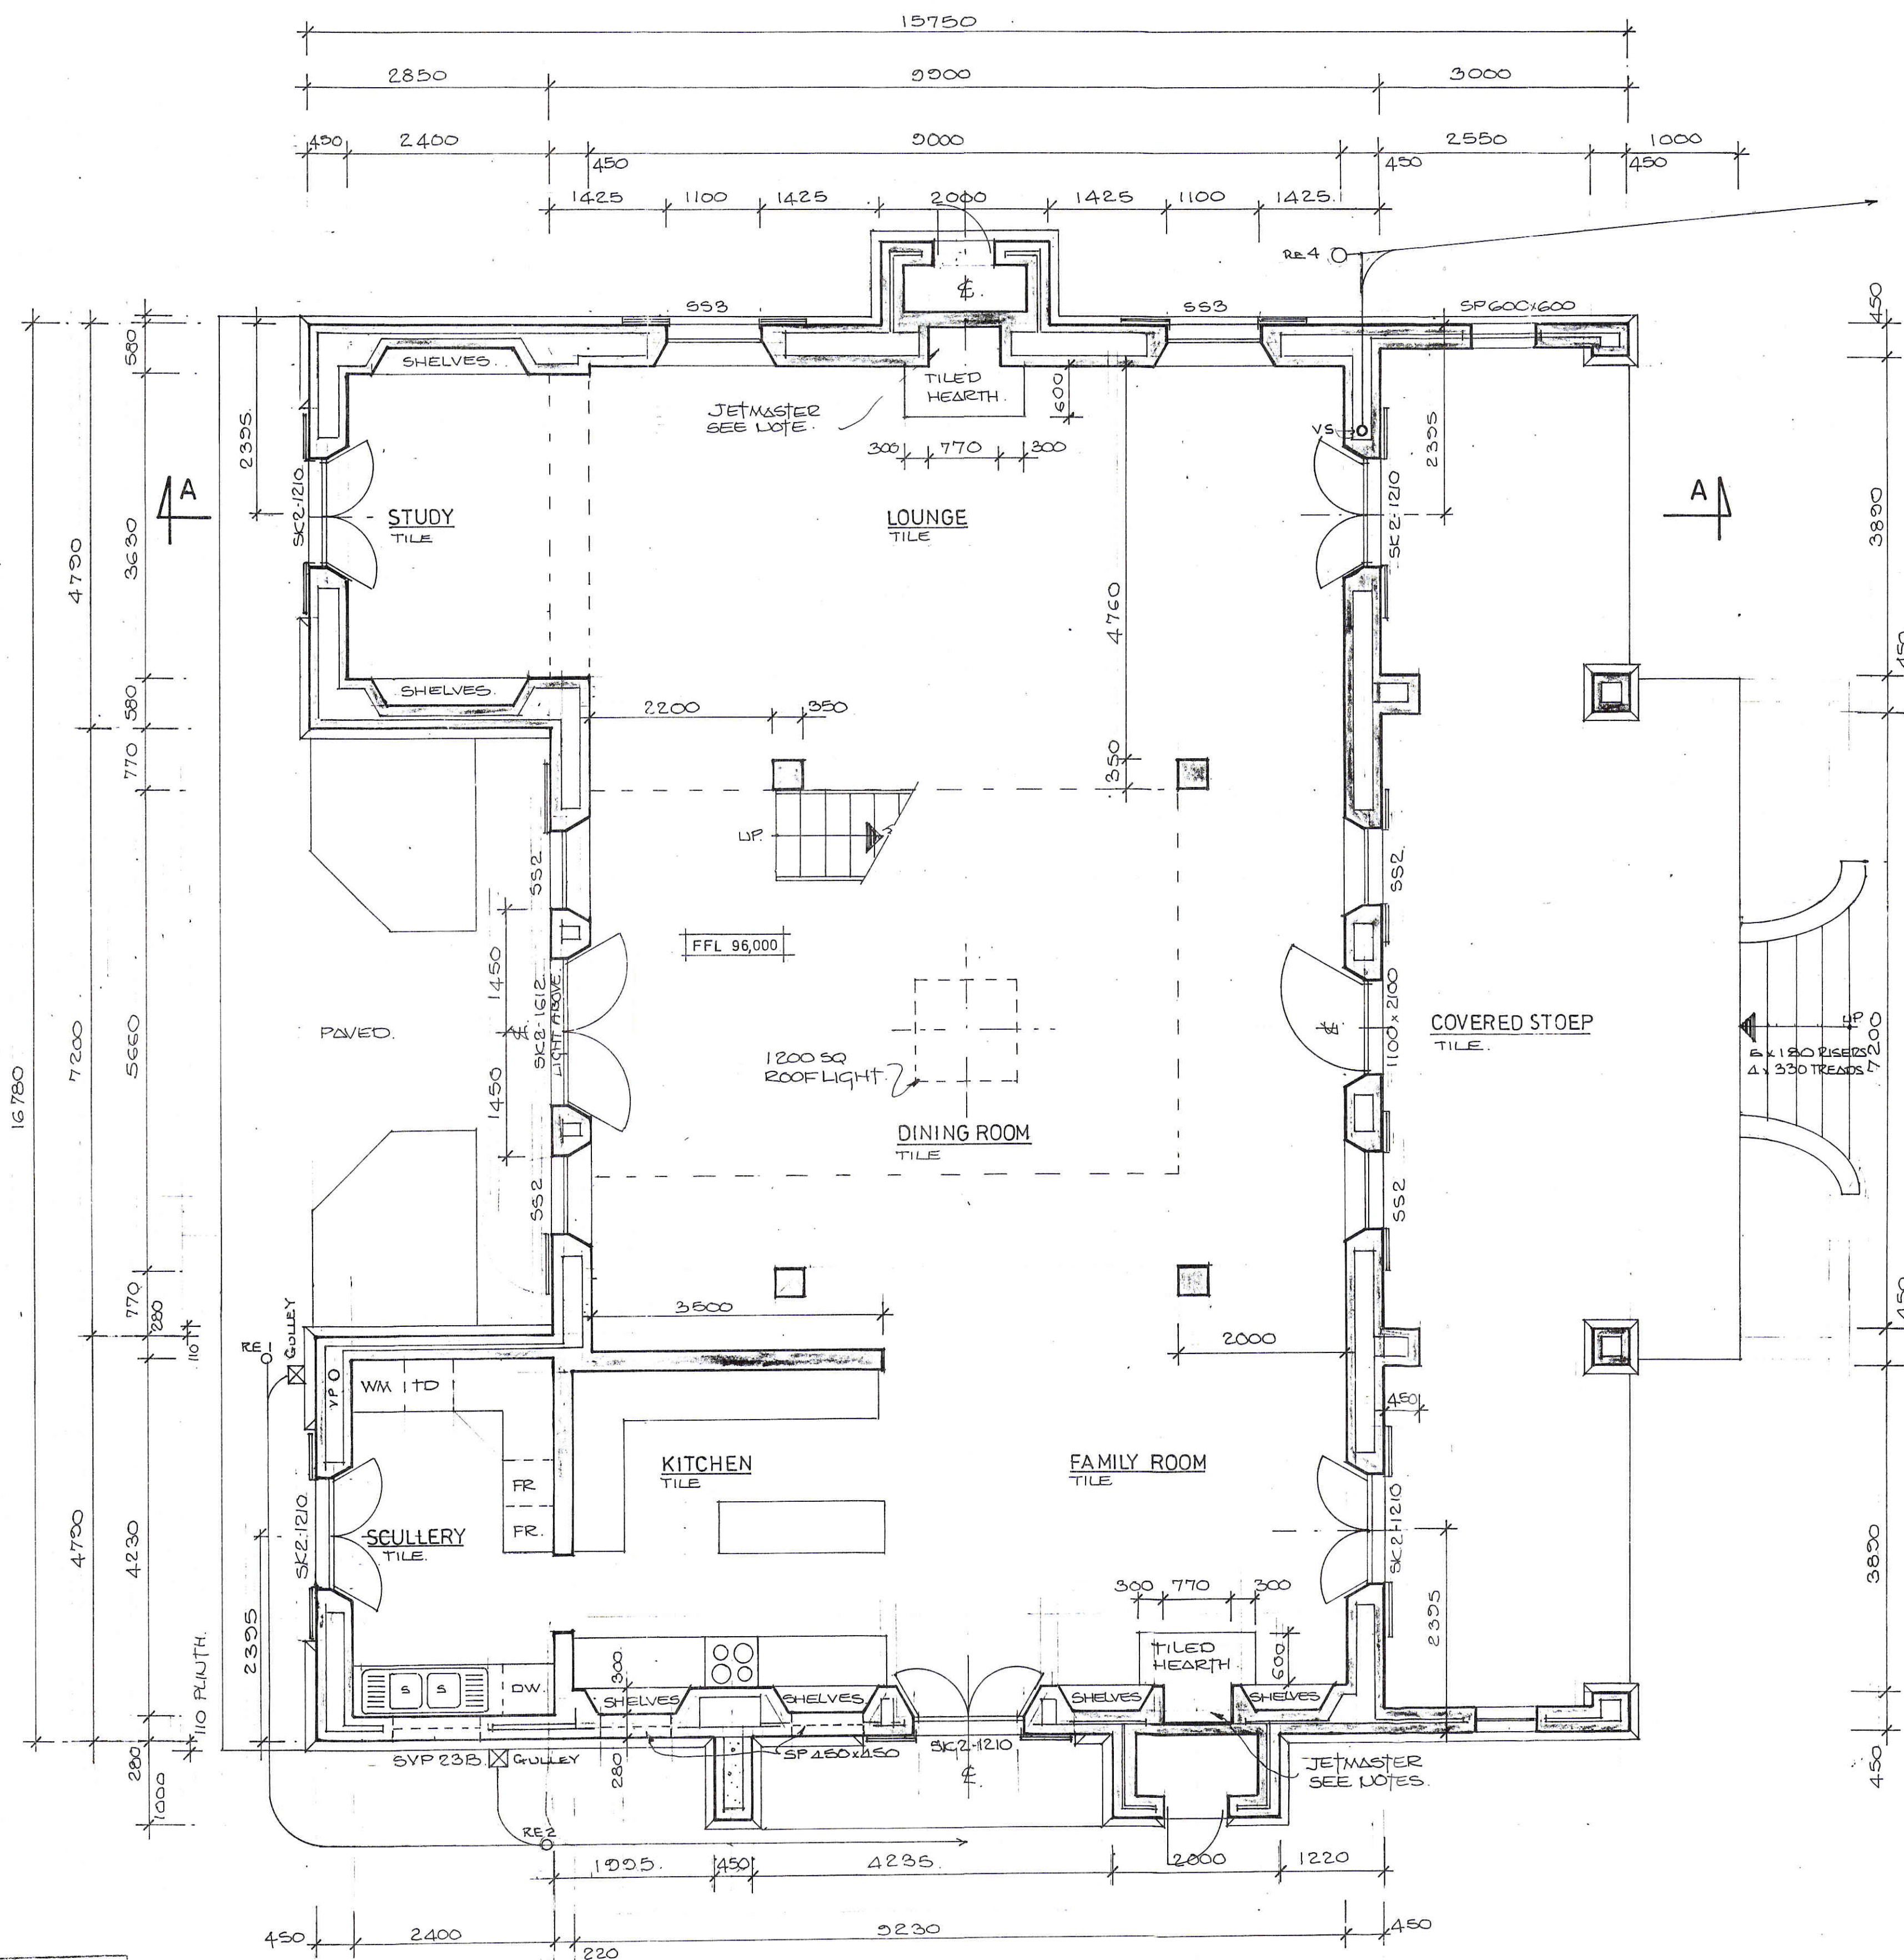

AREA: Hout Bay (4)
WARD: _____
DATE: 22 July 1999
BY: [Signature]

SCHEME ADMIN. SECTION
PLANS IN ORDER
DATE: 20.07.99

P. Beckman (Chairman)
20/7/99